


36 C SK PR0637 C02

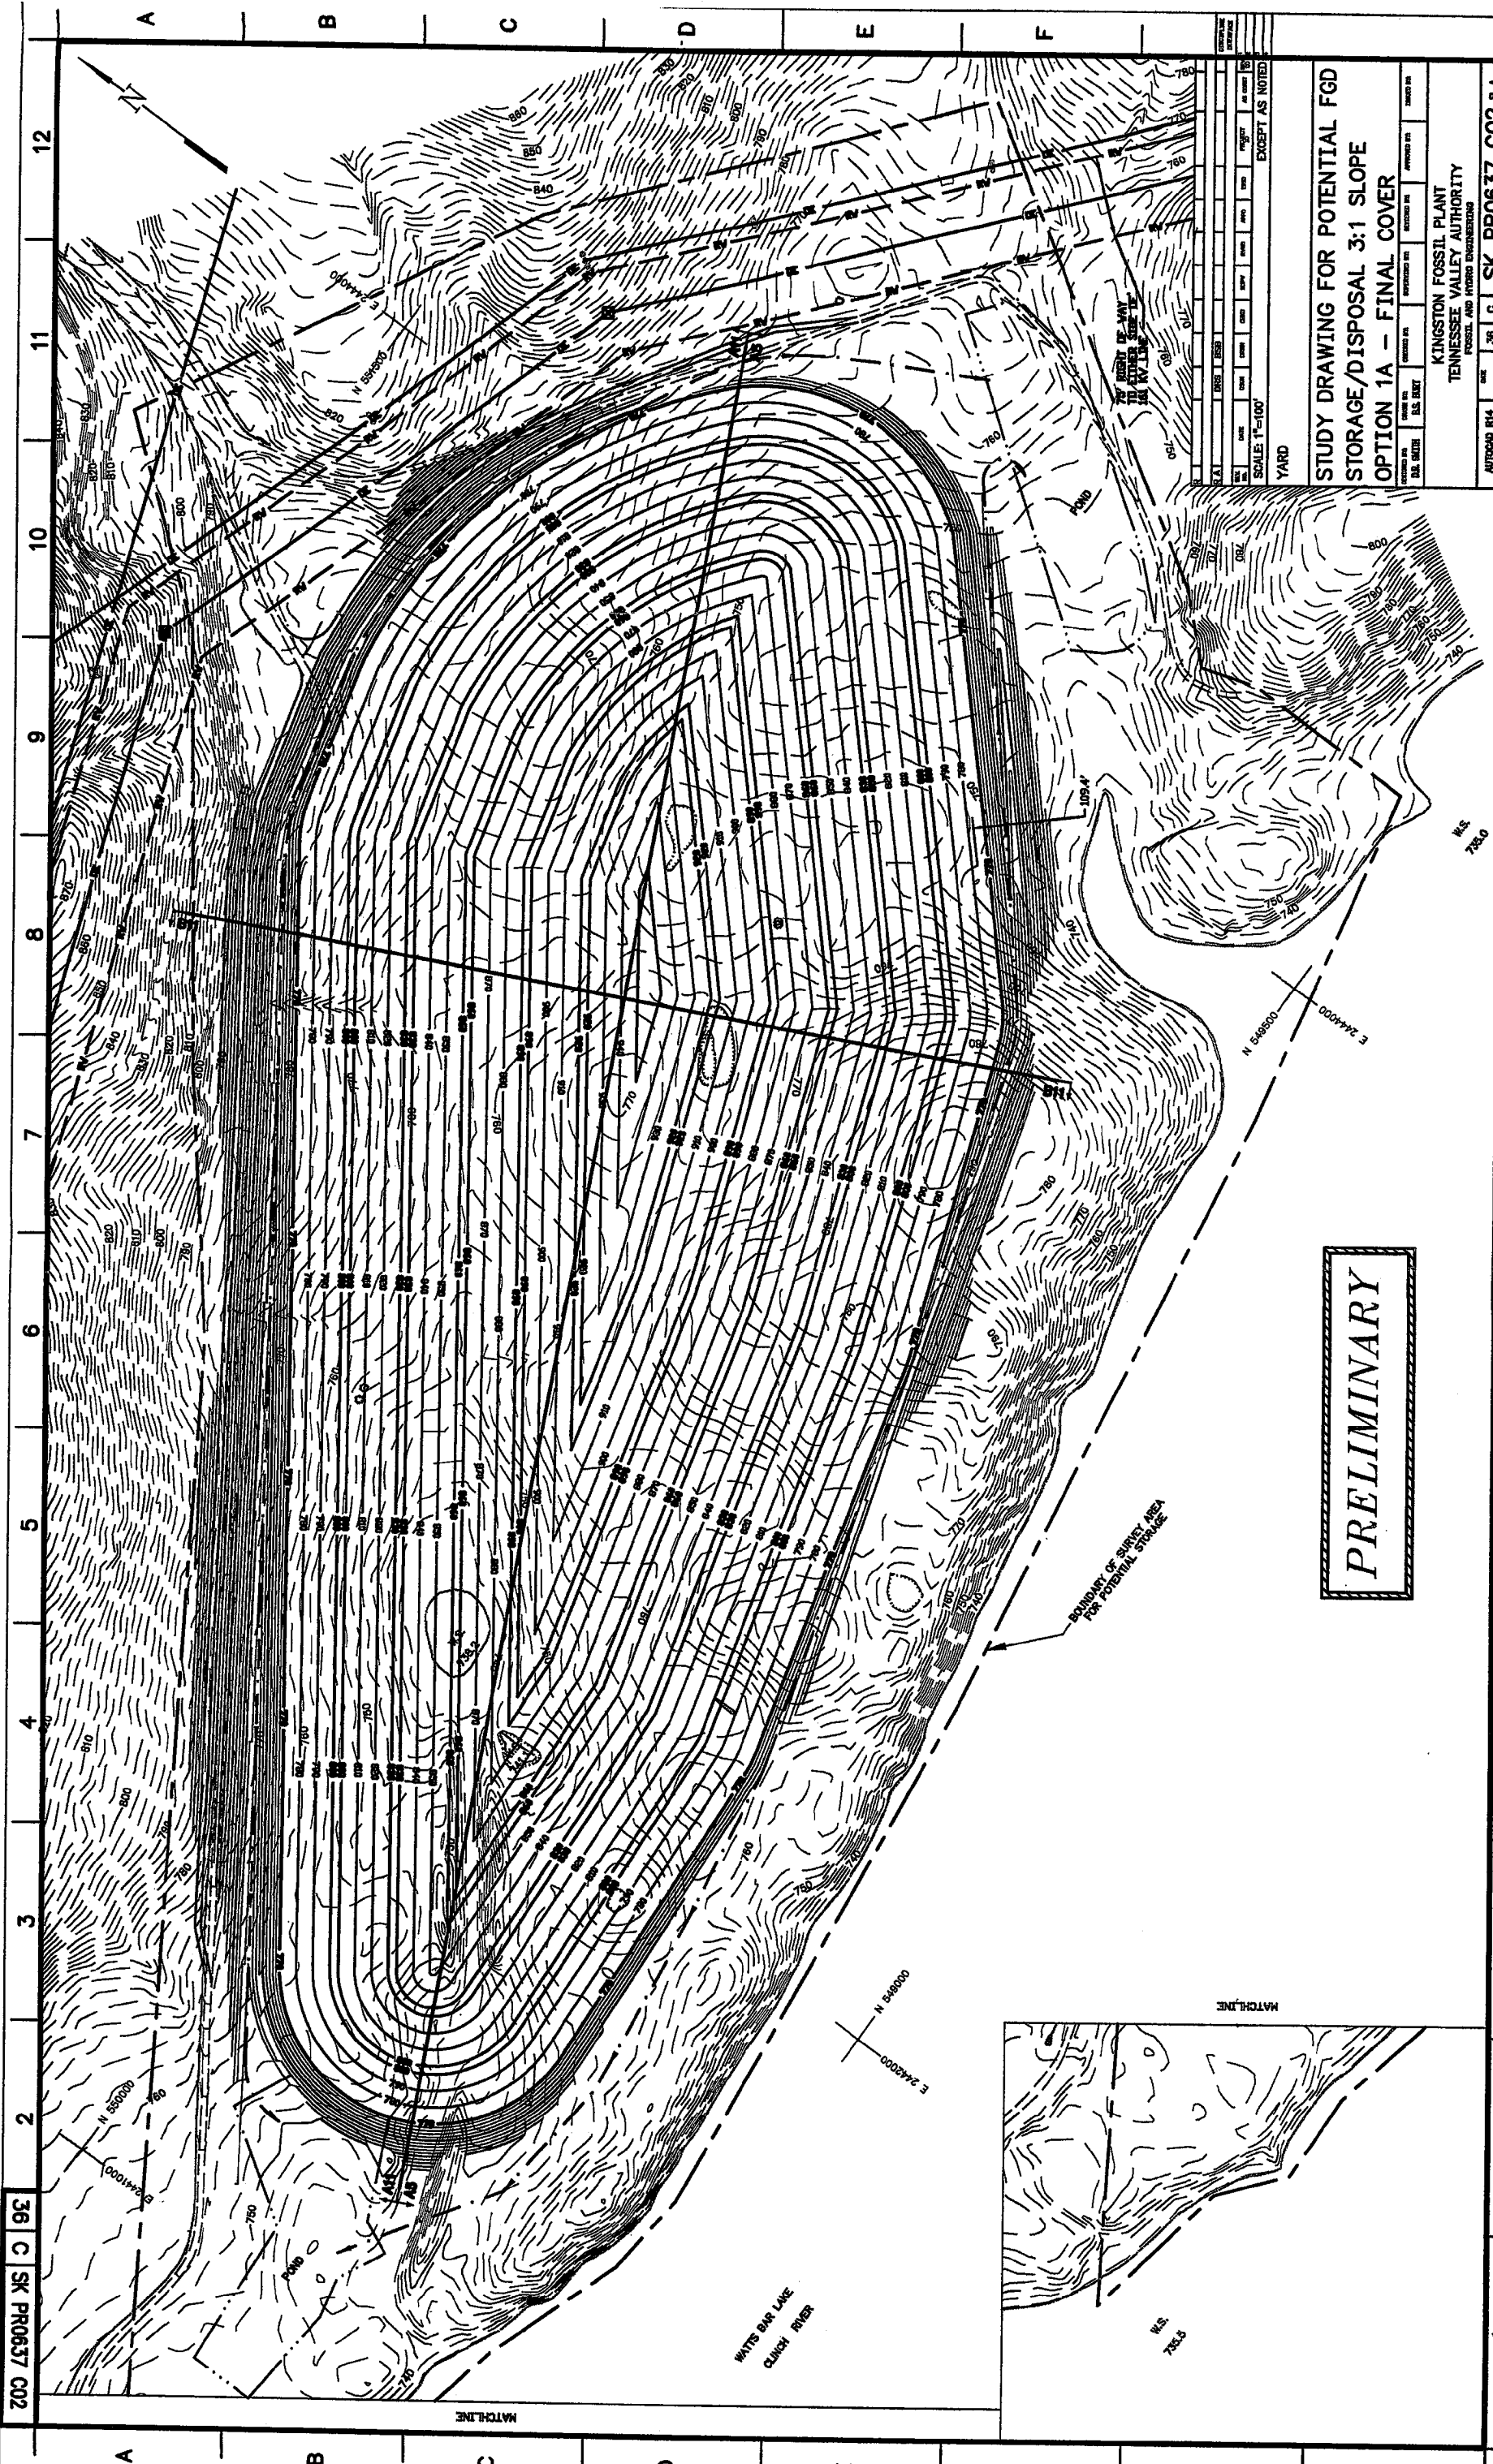

PRELIMINARY

STUDY DRAWING FOR POTENTIAL FGD
 STORAGE/DISPOSAL 3:1 SLOPE
 OPTION 1A - FINAL COVER

KINGSTON FOSSIL PLANT
 TENNESSEE VALLEY AUTHORITY
 FOSSIL AND HYDRO ENGINEERING

AUTOCAD R14
 SHEET NO. 36 C SK PR0637 C02 R.A.
 PLOT FACTOR: 1200
 W. J. VA
 CLASS DRAWING
 DO NOT ALTER MANUALLY

NO.	DATE	BY	CHKD	APP'D	DESCRIPTION
1					SCALE: 1"=100'
2					YARD
EXCEPT AS NOTED					

PARSONS
 TASK COMPLETED BY: A
 REV. NO.

1 2 3 4 5 6 7 8 9 10 11 12