


36 C SK PR0637 C05

2 3 4 5 6 7 8 9 10 11 12

A B C D E F G H

OPTION 1A

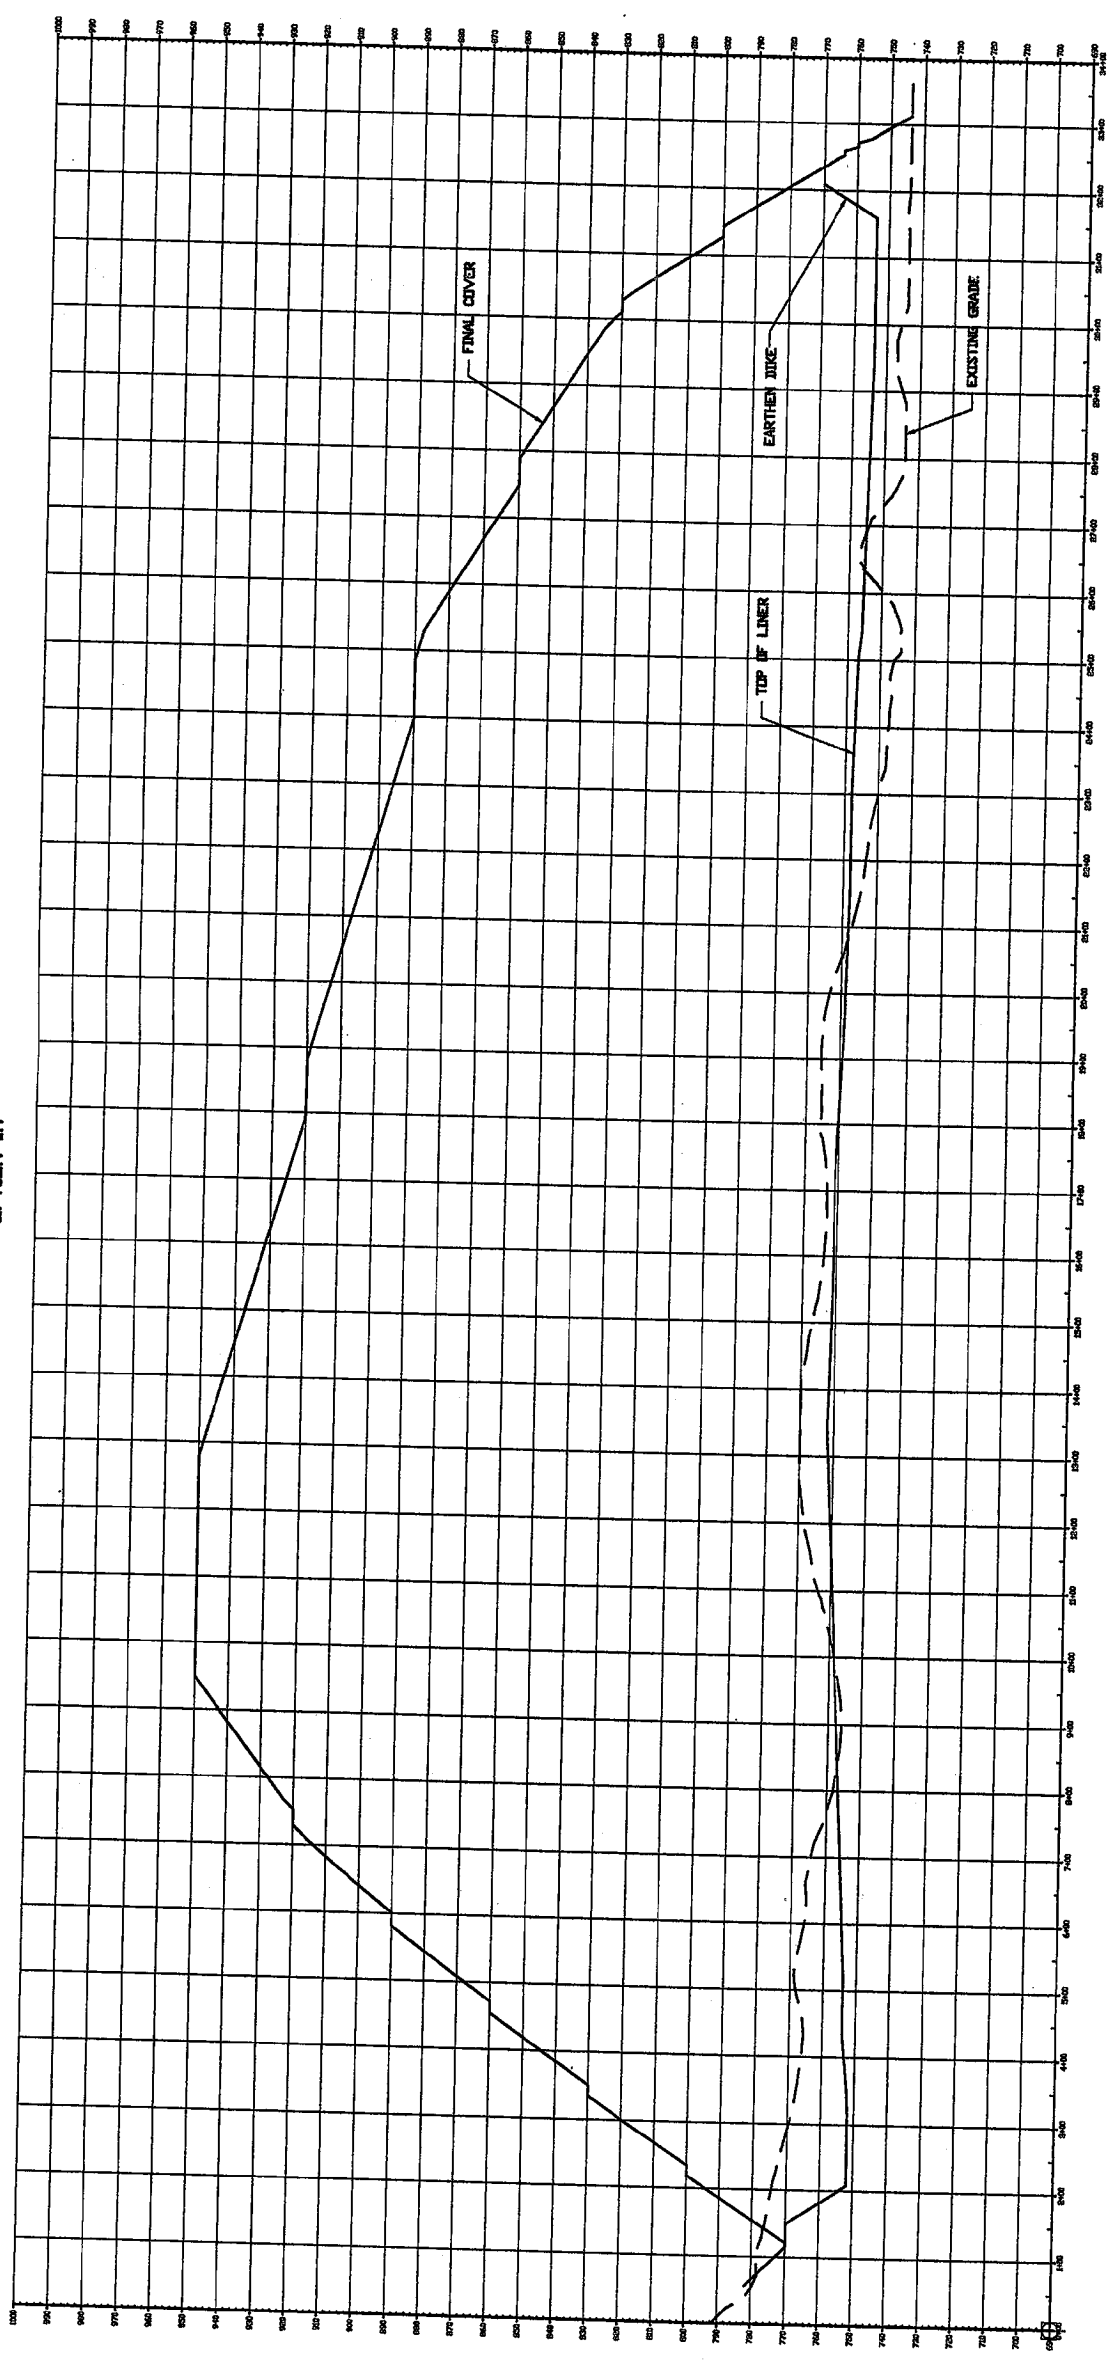

AS-AS
SCALE VERTICAL SCALE 1"=10'
HORIZONTAL SCALE 1"=100'

PRELIMINARY

| | | | | | |
|------|----|---------|----------|-------|----------|
| DATE | BY | CHKD BY | APP'D BY | SCALE | AS NOTED |
| | | | | | |

STUDY DRAWING FOR POTENTIAL FGD STORAGE/DISPOSAL 3:1 SLOPE OPTION 1A - CROSS SECTION

YARD

KINGSTON FOSSIL PLANT
TENNESSEE VALLEY AUTHORITY
FOSSIL AND HYDRO ENGINEERING

PROJECT NO. SK PR0637 C05 R A
AUTOCAD FILE

PARSONS
TASK COMPLETED BY

8

7

6

5

4

3

2

1

02/20/2004 11:04:47 AM, p0084919

FLAT FACTOR: 1.000
M.V.A.
C.A.S. DRAWING
DO NOT ALTER MANUALLY