

010 LG90R1 SK C 36

2

3

4

5

6

7

8

9

10

11

12

A

B

C


D

E

F

G

H

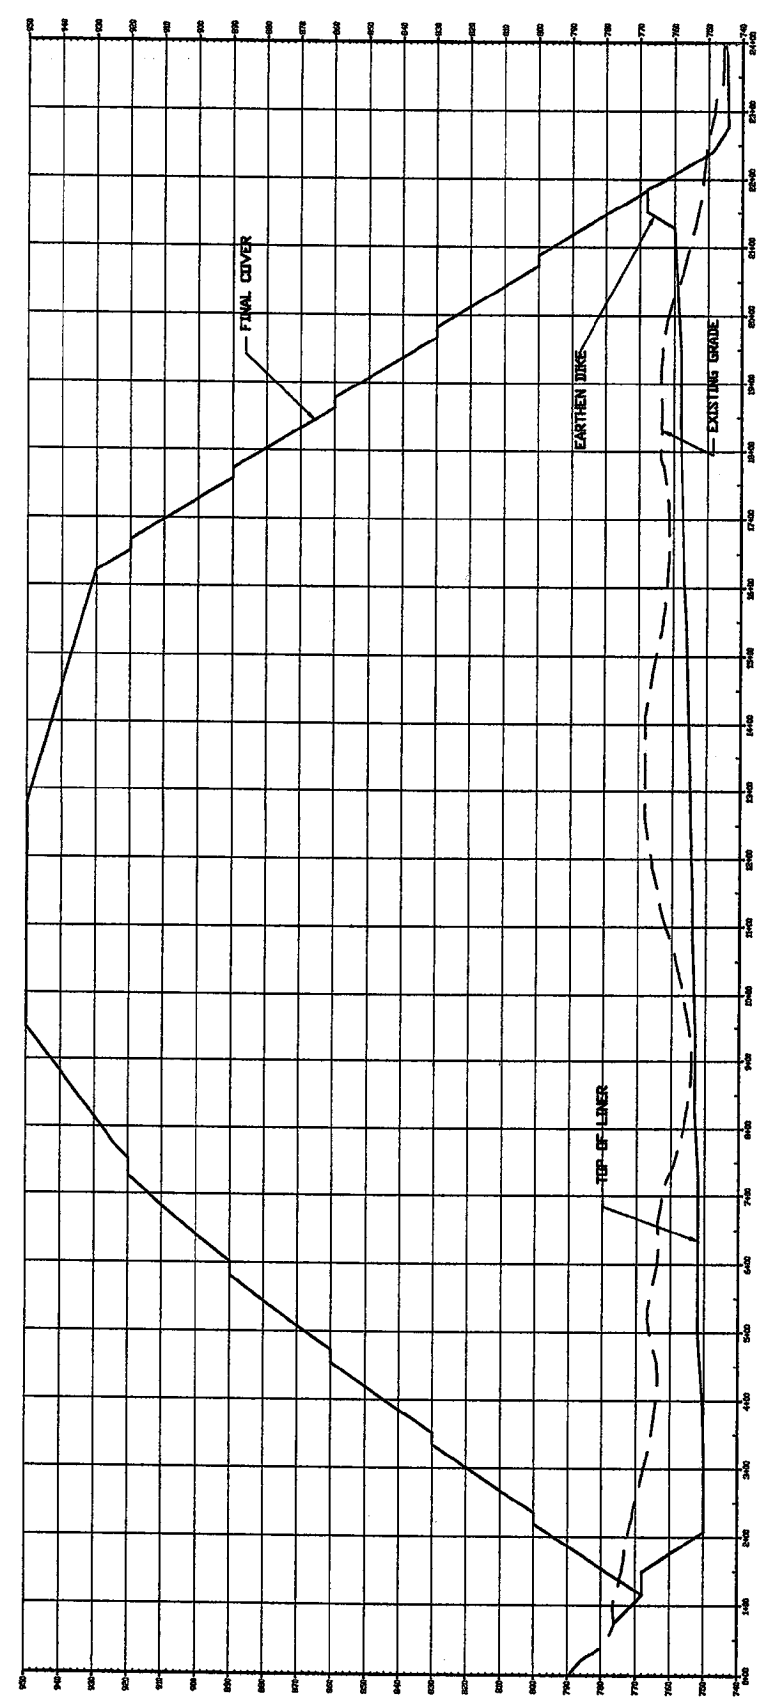

ASD-100  
SCALE VERTICAL SCALE 1"=20'  
HORIZONTAL SCALE 1"=100'

**PRELIMINARY**

DATE	BY	CHKD	APP'D	AS NOTED
SCALE: 1"=100'	EXCEPT AS NOTED			
YARD				

**STUDY DRAWING FOR  
POTENTIAL FGD STORAGE/DISPOSAL  
3:1 SLOPE OPT 1B -- CROSS SECTION**

DESIGNED BY: D.L. BEYER  
CHECKED BY: M.S. BERRY  
APPROVED BY: [Signature]  
KINGSTON FOSSIL PLANT  
TENNESSEE VALLEY AUTHORITY  
FOSSIL AND HYDRO ENGINEERING

AUTOCAD R14  
JOB NO: 36 C SK PR0637 C10 R.A.  
PLOT FACTOR: 1.200  
E.L.TVA  
G.A.S. DRAWING  
DO NOT ALTER MANUALLY

PANSONS  
TASK COMPLETED BY: A

8

7

6

5

4

3

2

1