


36 C SK PR0637 C40

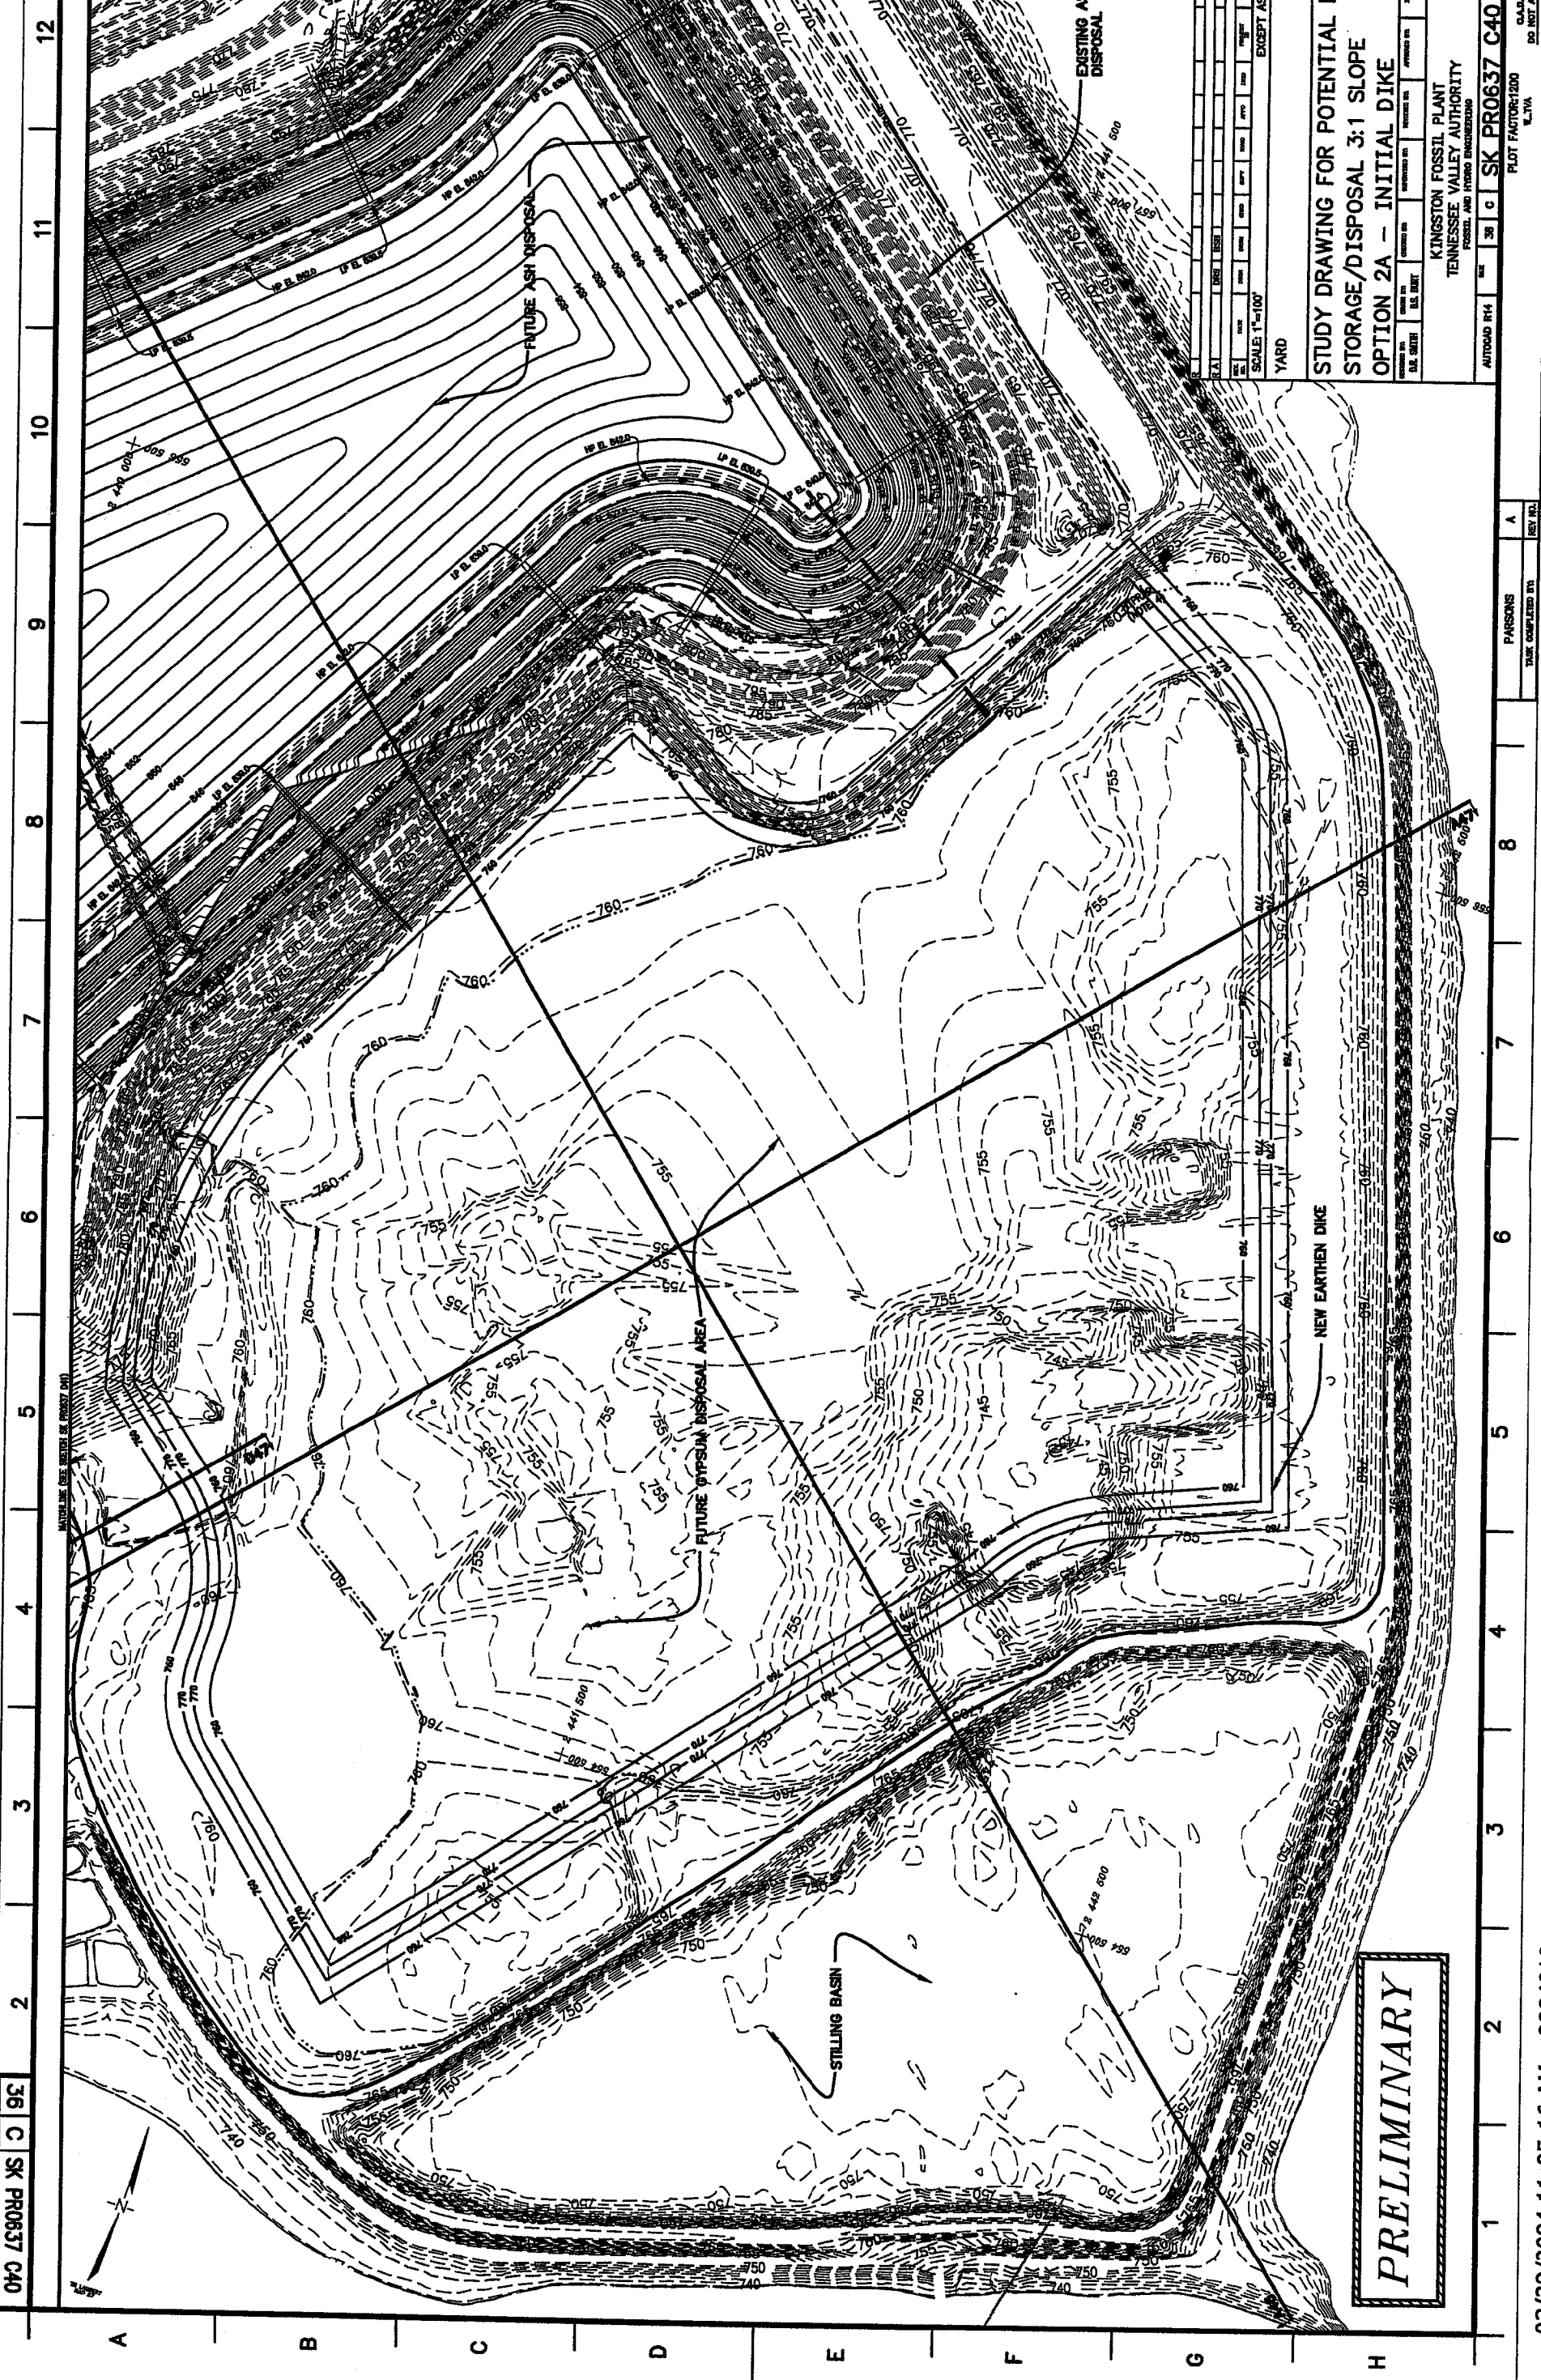

PRELIMINARY

DATE		BY		CHECKED		APPROVED	
SCALE: 1"=100'							
YARD							
EXCEPT AS NOTED							
STUDY DRAWING FOR POTENTIAL FGD STORAGE/DISPOSAL 3:1 SLOPE OPTION 2A - INITIAL DIKE							
KINGSTON FOSSIL PLANT TENNESSEE VALLEY AUTHORITY PROCESSING AND STORAGE ENGINEERING				AUTOWARD B14 SHEET NO. 36 C PROJECT NO. SK PR0637 C40 PLOT FACTOR: 1200 DATE: 02/20/04			

PARSONS
TASK COMPLETED BY: A
REV. NO.

02/20/2004 11:05:16 AM, p0084919