

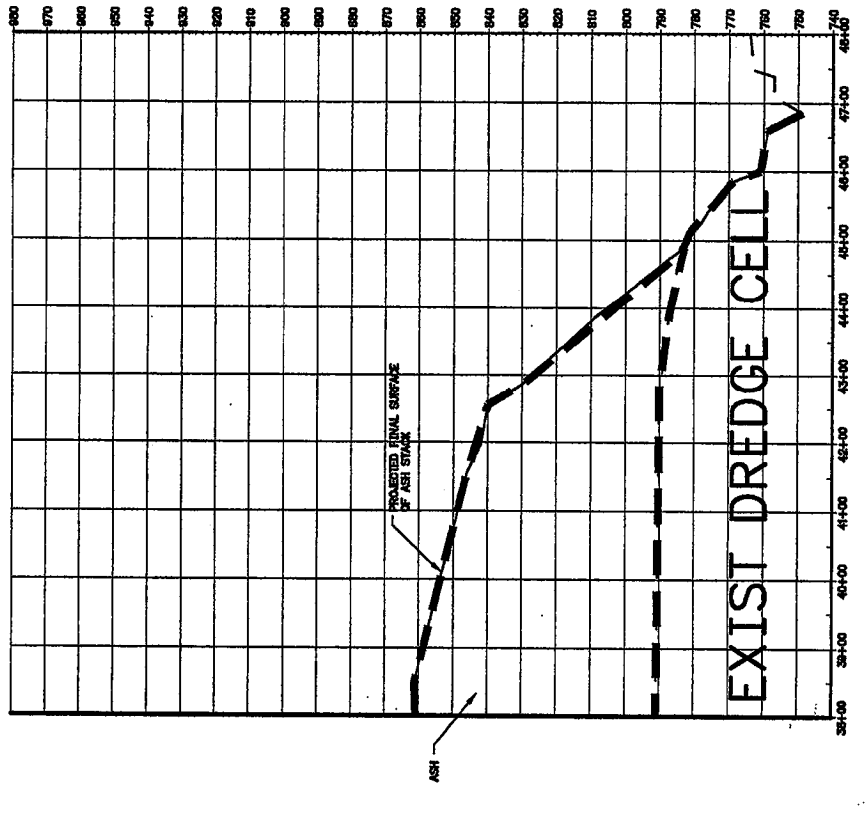


36 C SK PROJ657 C73


2 3 4 5 6 7 8 9 10 11 12

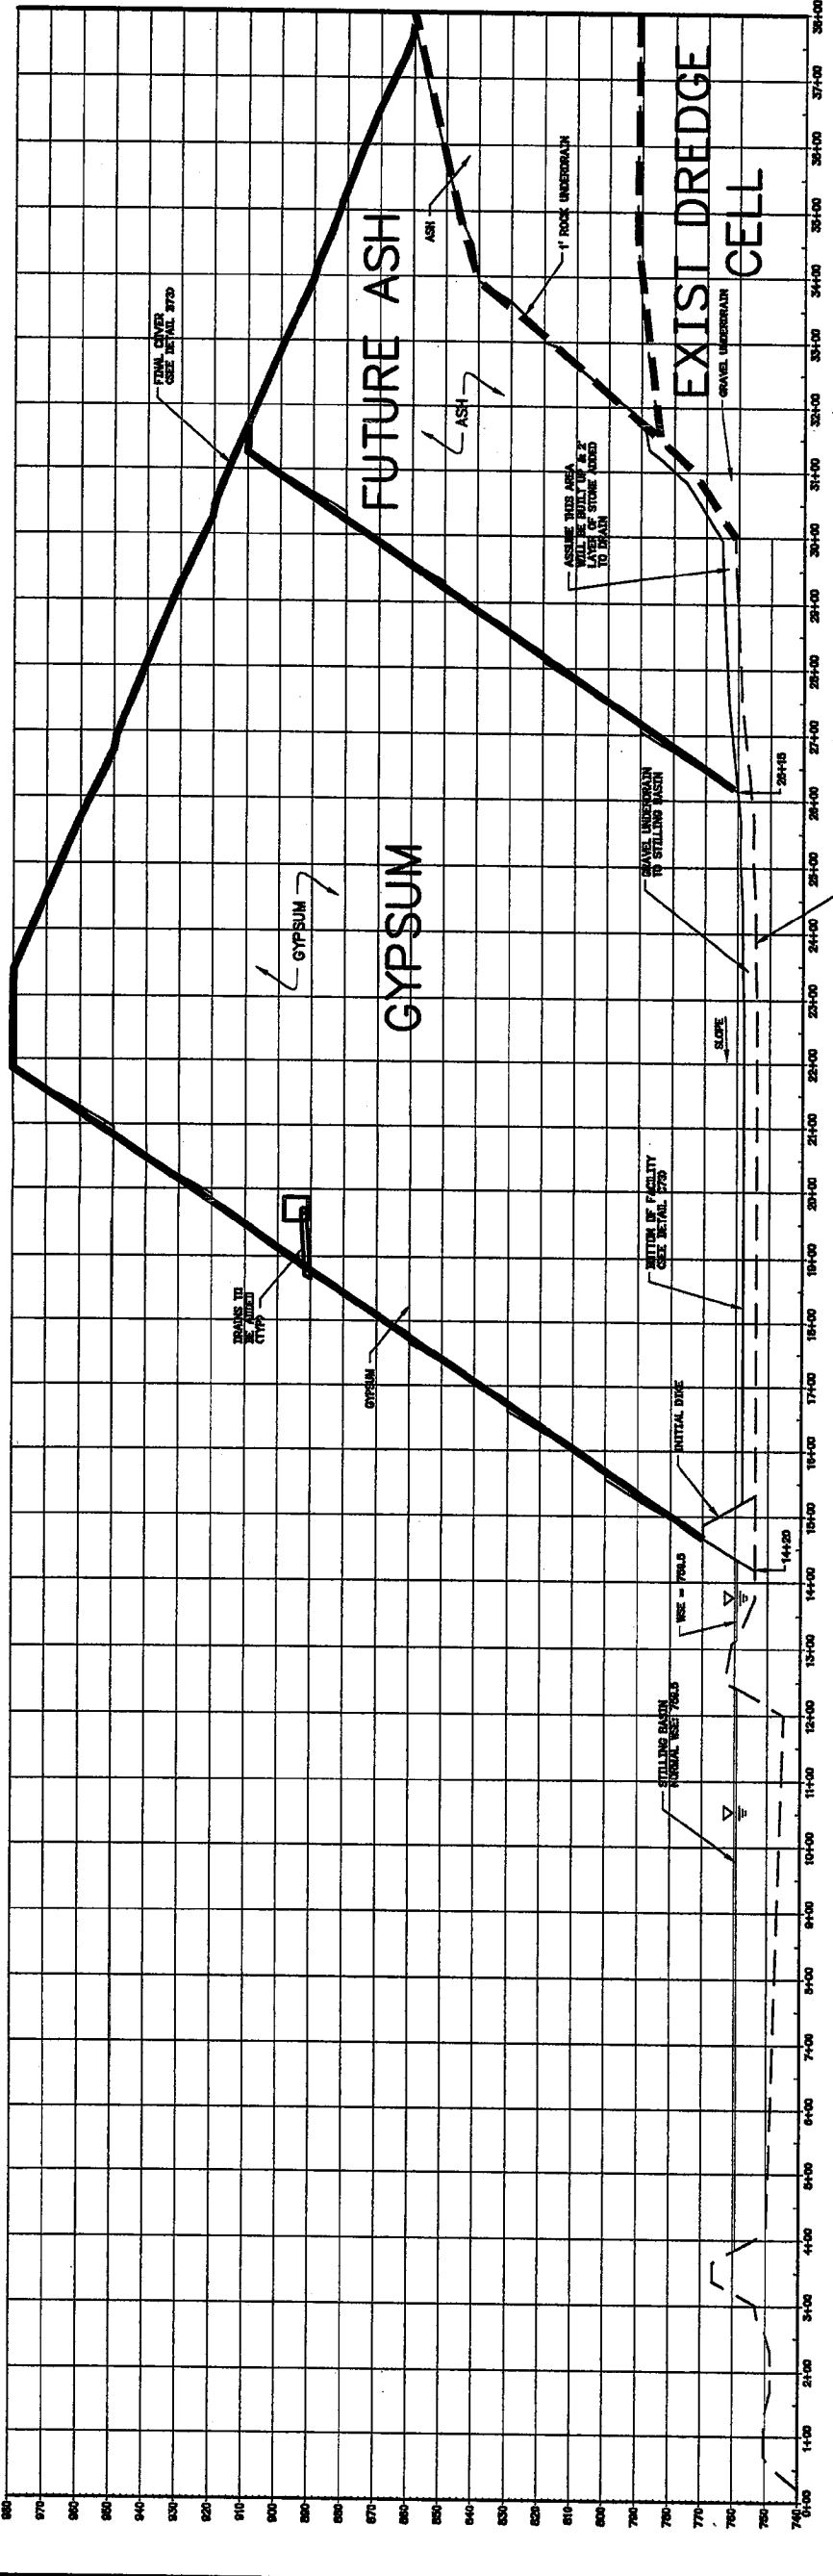

A73-A73
SCALE VERTICAL SCALE 1"=20'
HORIZONTAL SCALE 1"=100'

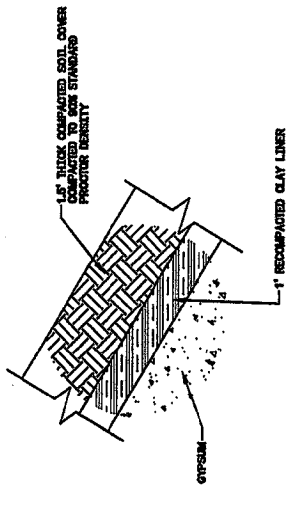

DETAIL B73

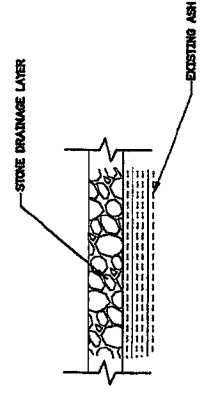

DETAIL C73

CONCEPT 1

PRELIMINARY

DATE	10/11/04	BY	WJL	CHECKED BY	WJL
SCALE	SCALE: 1"=100'				
YARD	YARD				
EXCEPT AS NOTED					

STUDY DRAWING FOR POTENTIAL FGD STORAGE & DISPOSAL - OPTION 3B ASH/GYPSUM CROSSSECTIONS

KINGSTON FOSSTIL PLANT
TENNESSEE VALLEY AUTHORITY
FOSSIL AND HYDRO ENGINEERING

PROJECT NO. 36 C SK PROJ657 C73 R A
PLOT FACTOR: 1200
L: 1/4"

PARSONS
TASK COMPLETED BY: A