




A11-A11

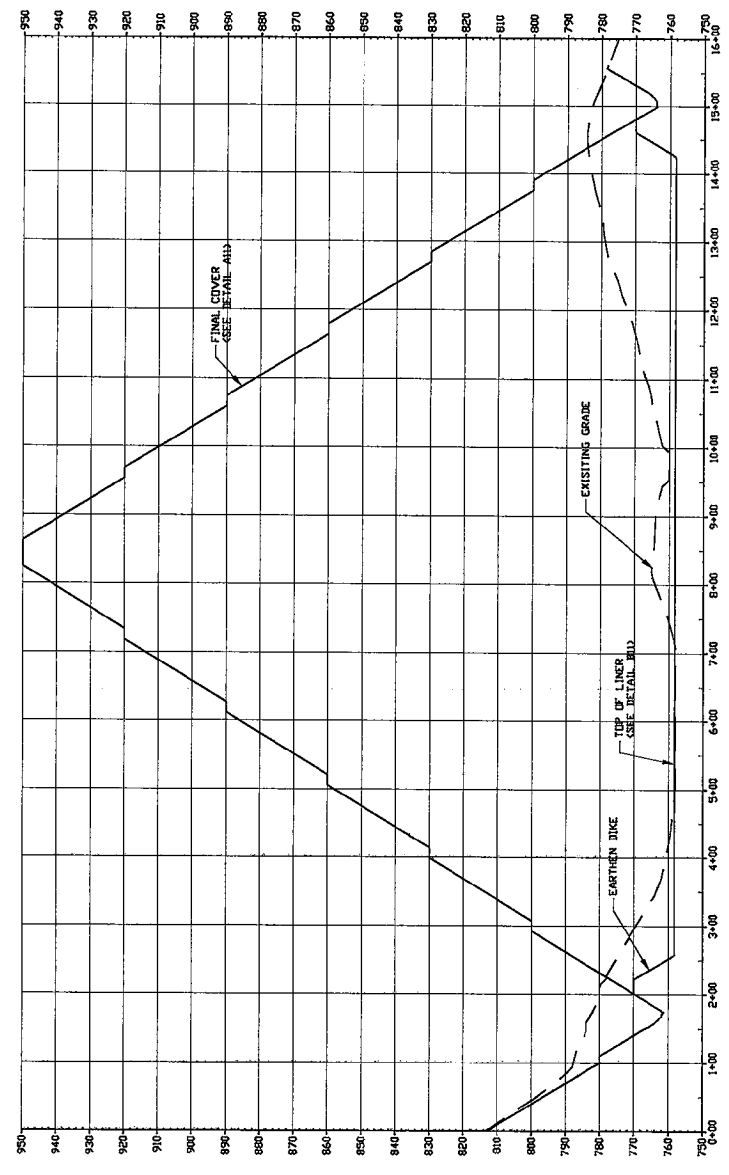

B11-B11

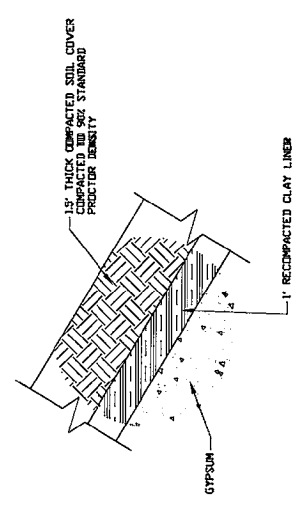

DETAIL C11

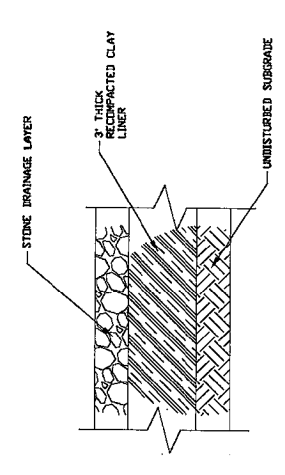

DETAIL D11

PRELIMINARY

DATE	BY	CHKD	APP'D	PROJECT	AS SHOWN
05/02/03	D.R. SMITH	D.M.	D.S. BART	FGD STORAGE	110 79037 XS C 9C
SCALE: 1"=100'					
YARD					
EXCEPT AS NOTED					

STUDY DRAWING FOR POTENTIAL FGD STORAGE/DISPOSAL - FINAL COVER OPTION 1A - CROSSSECTIONS 3:1 SLOPE

KINGSTON FOSSIL PLANT
TENNESSEE VALLEY AUTHORITY
FOSSIL AND HYDRO ENGINEERING

DATE: 05/02/03
DRAWN BY: D.R. SMITH
CHECKED BY: D.M.
APPROVED BY: D.S. BART
PROJECT: FGD STORAGE
AS SHOWN: 110 79037 XS C 9C
SCALE: 1"=100'
YARD
EXCEPT AS NOTED

PARSONS
TASK COMPLETED BY: A
REV NO:

8

7

6

5

4

3

2

1