



990 790Rd MS C 9C

2 3 4 5 6 7 8 9 10 11 12



A B C D E F G H

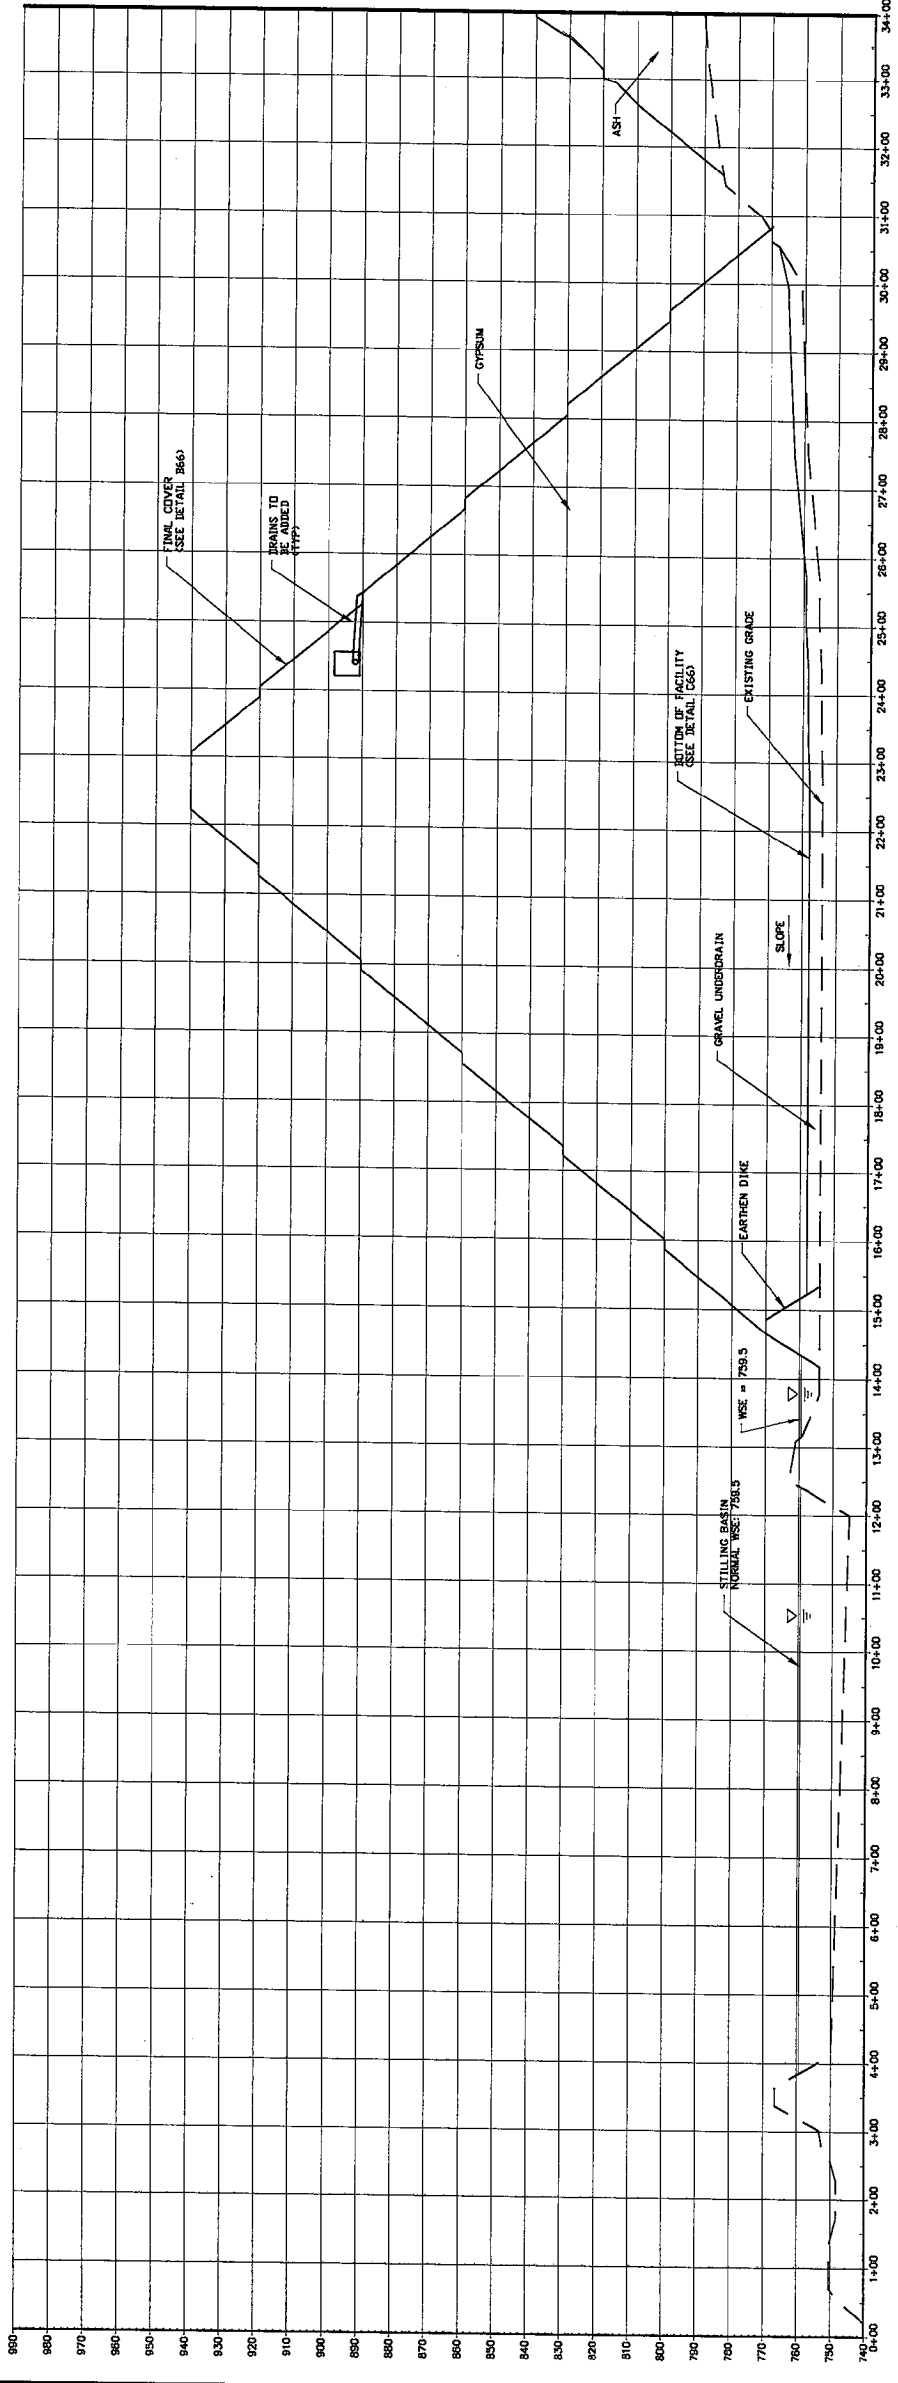

A66-A66
SCALE: VERTICAL: 1"=20'
HORIZONTAL: SCALE: 1"=100'

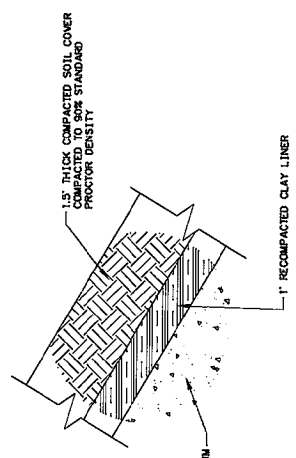

DETAIL B66

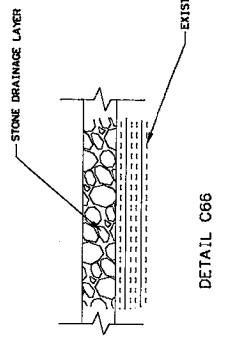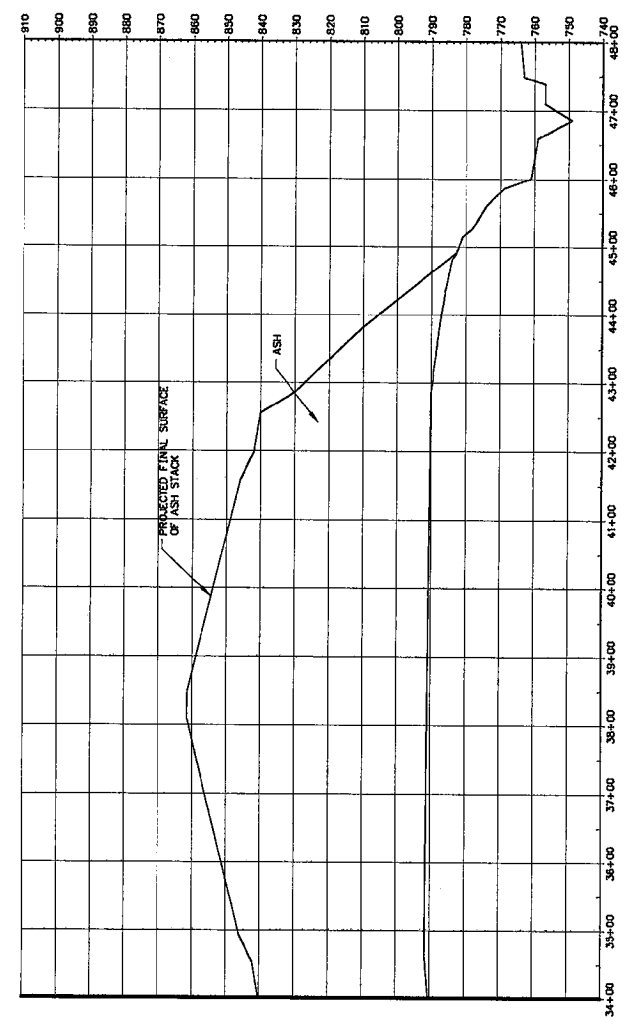

DETAIL C66

PRELIMINARY

STUDY DRAWING FOR POTENTIAL FGD STORAGE/DISPOSAL - FINAL COVER OPT 3A - 4:1 SLOPE - CROSS SECTIONS

DESIGNED BY: D.E. SMITH
CHECKED BY: S.S. BRETT
APPROVED BY: [Signature]
DATE: 05/02/03

KINGSTON FOSSIL PLANT
TENNESSEE VALLEY AUTHORITY
FOSSIL AND HYDRO ENGINEERING

AUTOCAD R14
DATE: 05/02/03
SCALE: 1"=100'

YARD

EXCEPT AS NOTED

TASK COMPLETED BY: PARSONS

REV NO: A

8

6

5

4

3

2

1

05/02/03 03:59:41 PM, p0084919

SK PR0637 C66
PLOT FACTOR: 1200
W.L.V.A.
C.A.D. DRAWING
DO NOT ALTER MANUALLY