


36 C SK PR0637 C68

2 3 4 5 6 7 8 9 10 11 12

A B C D E F

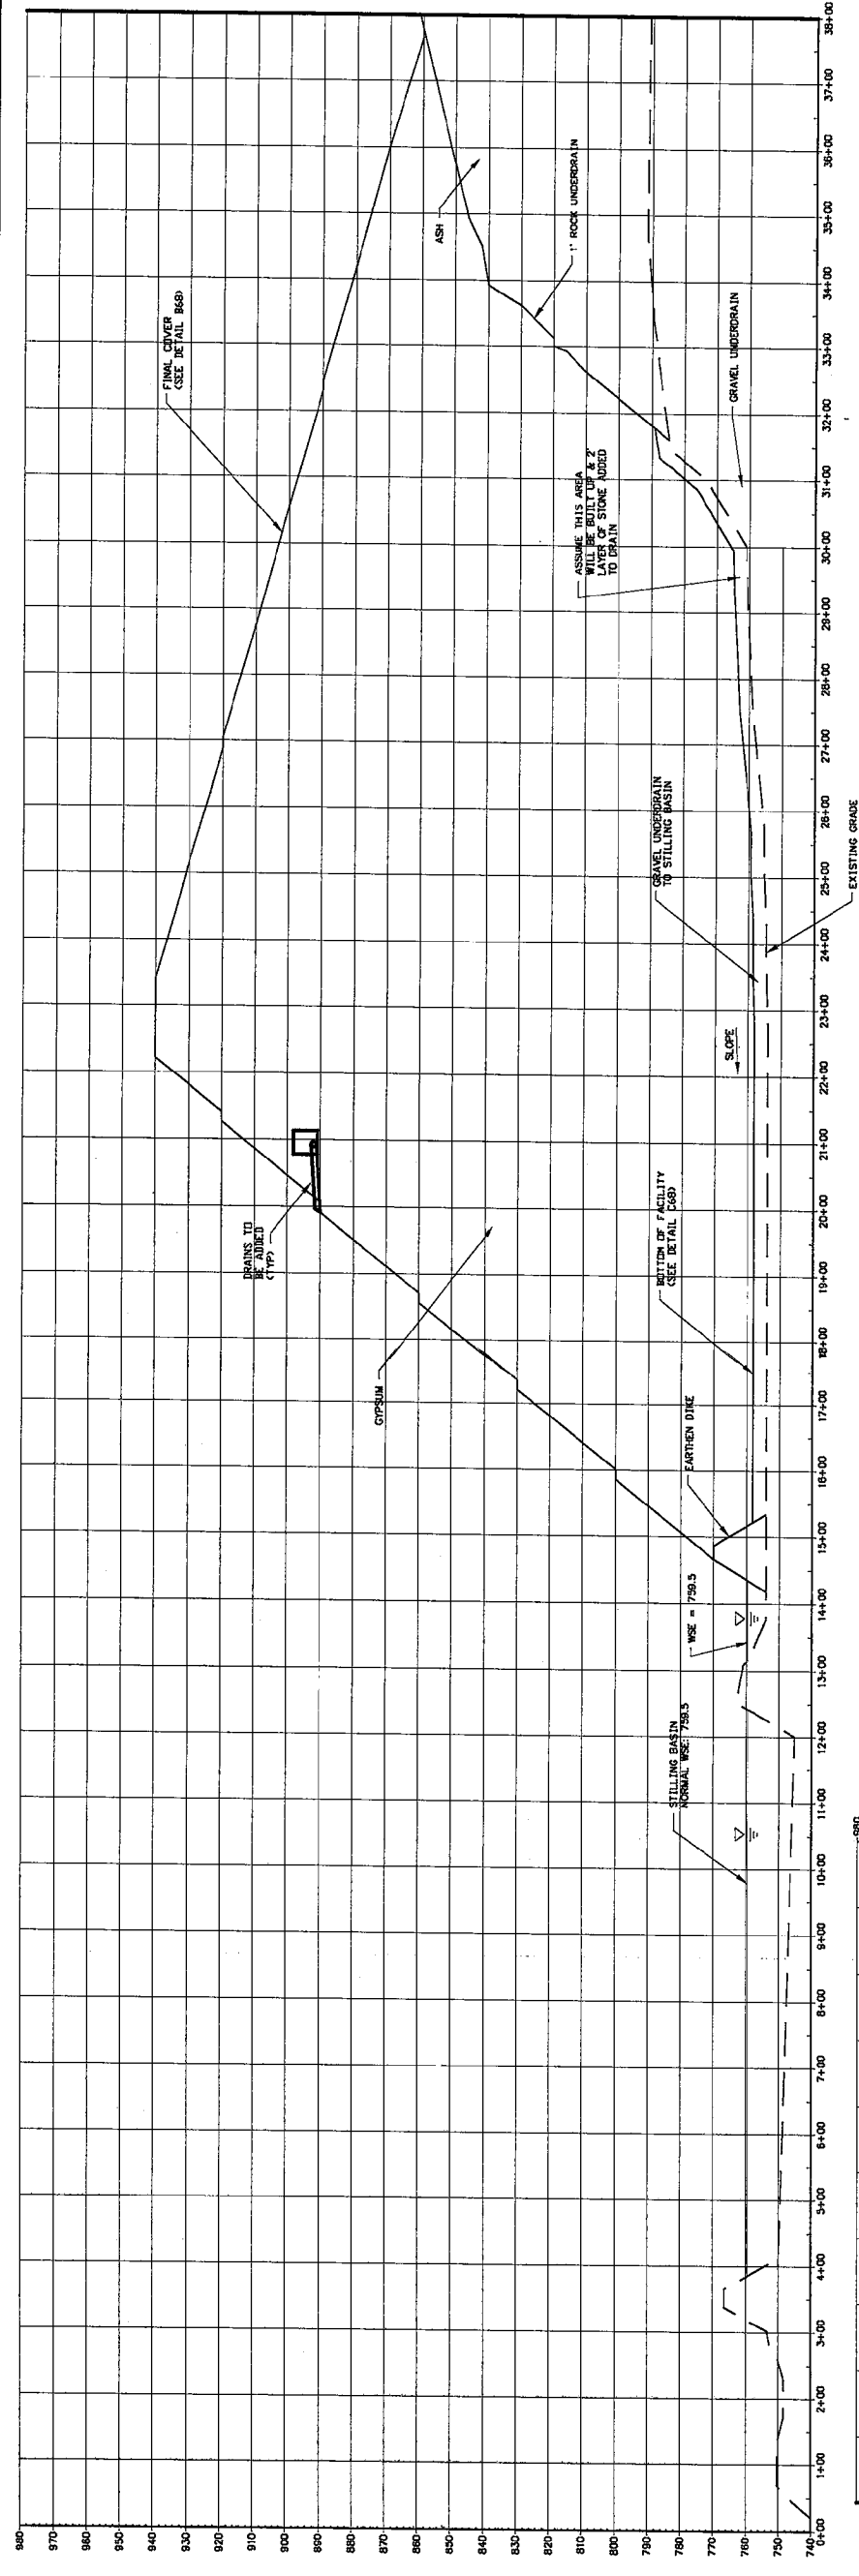

PRELIMINARY

R.A.	DATE	BY	CHKD	APPD	PROJECT	AS NOTED
D.R. SMITH	05/02/03	SK	PR0637	C68	YARD	EXCEPT AS NOTED


STUDY DRAWING FOR POTENTIAL FGD STORAGE/DISPOSAL - FINAL COVER OPT 3B - 4:1 SLOPE - CROSSSECTIONS

KINGSTON FOSSIL PLANT
TENNESSEE VALLEY AUTHORITY
FOSSIL AND HYDRO ENGINEERING

AUTOCAD R14 DATE 36 C SK PR0637 C68 R A

PLOT FACTOR: 1200
M. TN
C.A.D. DRAWING
DO NOT ALTER MANUALLY

A68-A68
SCALE: VERTICAL SCALE: 1"=20'
HORIZONTAL SCALE: 1"=100'

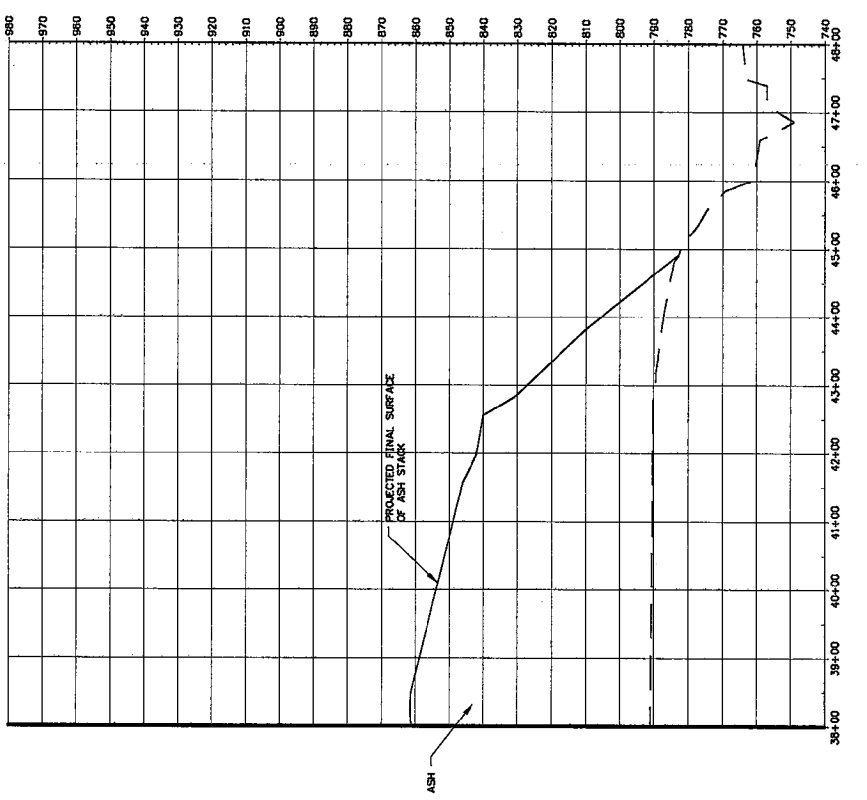

DETAIL B68

DETAIL C68

TASK COMPLETED BY:	REV NO.
PARSONS	A

05/02/03 03:59:43 PM, p0084919