


STAGE C3 STATION

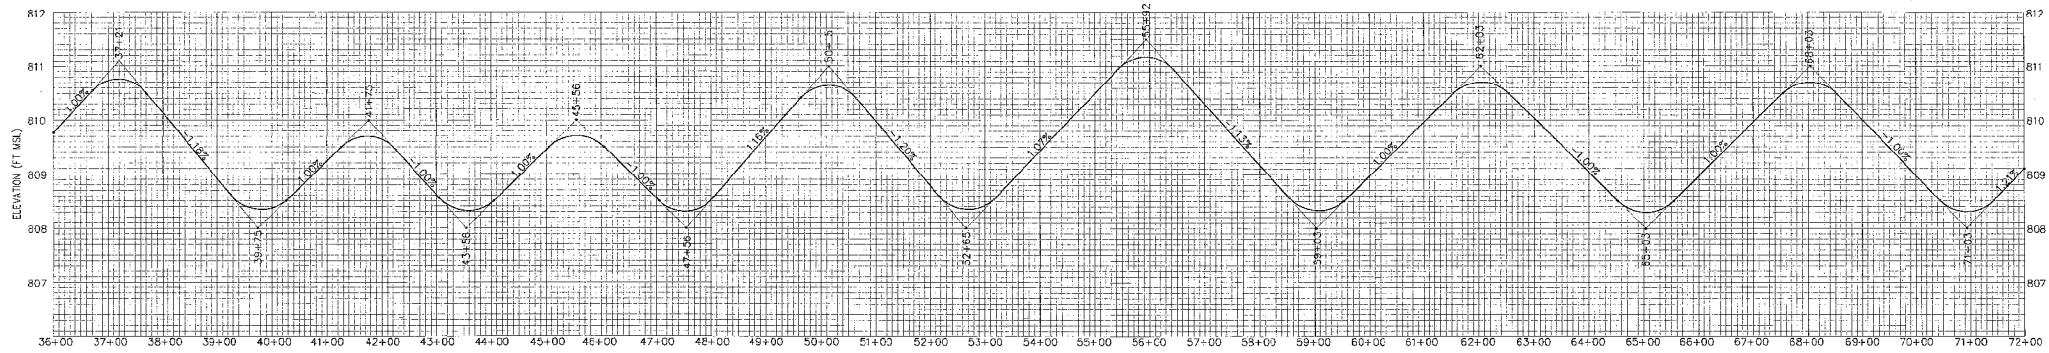

STAGE C3 STATION



4/6/98

DESIGNED BY	STAMP NO.	CHECKED BY	SUPERVISED BY	REVIEWED BY	APPROVED BY	ISSUED BY
B.K. ELDER	G.C. LAWSON	H.L. PETTY	H.L. PETTY	K.W. BURNETT	R.G. JOHNSON	W.D. HALL
KINGSTON FOSSIL PLANT TENNESSEE VALLEY AUTHORITY FOSSIL AND HYDRO ENGINEERING						
AUTOCAD R14	DWG	C	36	C	10W425-7	R 0

TASK COMPLETED BY: \_\_\_\_\_  
REV NO: \_\_\_\_\_

PLOT FACTOR: 1=1  
W\_LVA  
C.A.D. DRAWING  
DO NOT ALTER MANUALLY