


A
B
C
D
E
F
G
H

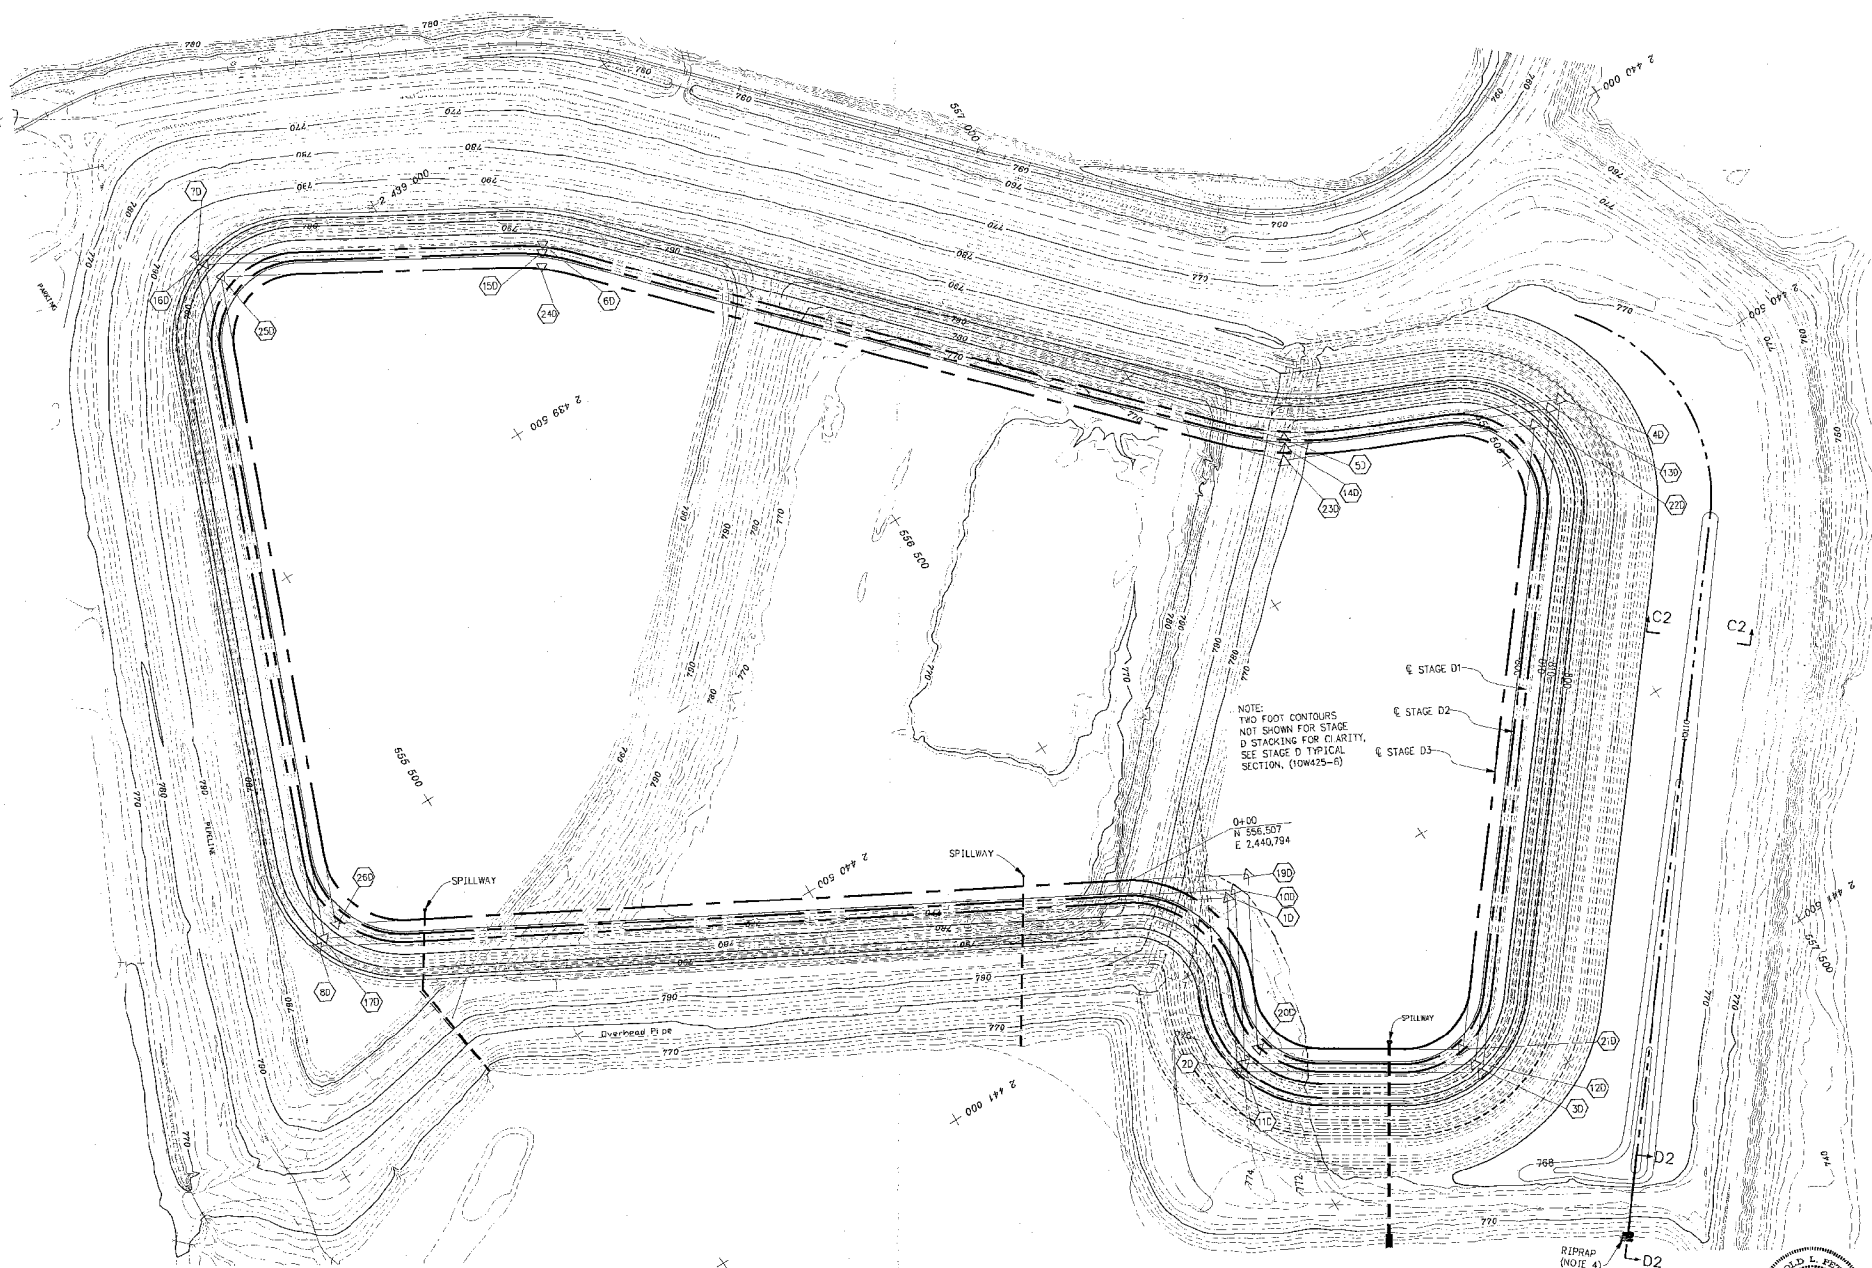

NOTE:
TWO FOOT CONTOURS
NOT SHOWN FOR STAGE
D STACKING FOR CLARITY.
SEE STAGE D TYPICAL
SECTION, (10W425-6)

0+00
N 556,507
E 2,440,794

PI	Lambert North	Coordinate East	R (ft)	Δ (deg)	T (ft)	D	L (ft)	PC (sta)	PT (sta)
10	556,838	2,440,914	170	90	170	33.70	267.04	0.00	267.04
20	556,481	2,441,197	160	84.475	145.27	35.81	234.88	271.92	506.8
30	556,858	2,441,434	160	83.745	143.42	35.81	233.65	657.38	891.04
40	557,642	2,440,449	160	104.896	203.12	35.81	292.90	1798.63	2091.53
50	557,178	2,440,246	565	23.399	117.00	10.14	230.49	2273.03	2503.52
60	556,226	2,439,225	435	16.902	64.63	13.17	128.32	3718.00	3846.32
70	555,674	2,438,305	160	97.980	183.99	35.81	273.75	4235.58	4509.33
80	555,185	2,440,111	185	83.235	164.35	30.97	268.58	5462.34	5730.92
100	556,657	2,440,908	185	90	185.00	30.97	290.60	0	290.60
110	556,501	2,441,182	145	84.475	131.65	39.51	212.86	296.97	511.83
120	556,855	2,441,415	145	83.745	129.98	39.51	215.70	668.99	884.19
130	557,618	2,440,455	145	104.896	186.61	39.51	269.46	1787.37	2056.83
140	557,171	2,440,260	580	23.399	120.11	9.88	235.78	2236.12	2471.9
150	556,217	2,439,238	420	16.902	62.4	13.64	124.61	3686.35	3810.96
160	555,681	2,438,927	145	97.98	166.74	39.51	257.73	4197.06	4449.69
170	555,203	2,440,103	170	83.235	151.03	33.7	250.17	5398.84	5640.01
190	556,693	2,440,896	210	90	210.00	27.28	329.67	0	329.67
200	556,536	2,441,180	120	84.475	108.95	47.75	176.16	335.49	512.65
210	556,851	2,441,379	120	83.745	107.57	47.75	175.5	663.8	840.3
220	557,575	2,440,465	120	104.896	156.09	47.75	219.86	1749.8	1969.66
230	557,157	2,440,281	605	23.399	125.28	9.47	247.22	2148.34	2389.56
240	556,203	2,439,259	395	16.902	58.69	14.51	115.76	3609.97	3725.73
250	555,694	2,438,963	120	97.98	138	47.75	205.36	4118.06	4323.42
260	555,235	2,440,092	145	83.235	128.82	39.51	210.73	5275.09	5485.82

NOTES:
1. FOR GENERAL NOTES SEE 10W425-1.

DATE	BY	CHKD	APPD	DATE	BY	CHKD	APPD	DATE	BY	CHKD	APPD
INITIAL ISSUE											
SCALE: 1"=100'											
YARD											
DREDGE CELLS EXISTING / FUTURE CONTOURS AND STAGE D PLAN											
DESIGNED BY	CHECKED BY	DRAWN BY	DATE	DESIGNED BY	CHECKED BY	DRAWN BY	DATE	DESIGNED BY	CHECKED BY	DRAWN BY	DATE
B.K. ELDER	G.C. LAWSON	B.K. ELDER		H.L. PETTY	K.W. BURNETT	R.G. JOHNSON		W.D. HALL			
KINGSTON FOSSIL PLANT TENNESSEE VALLEY AUTHORITY FOSSIL AND HYDRO ENGINEERING											
AUTOCAD R14	SHEET	36	C	10W425-8	R 0						

