


STAGE D3 STATION

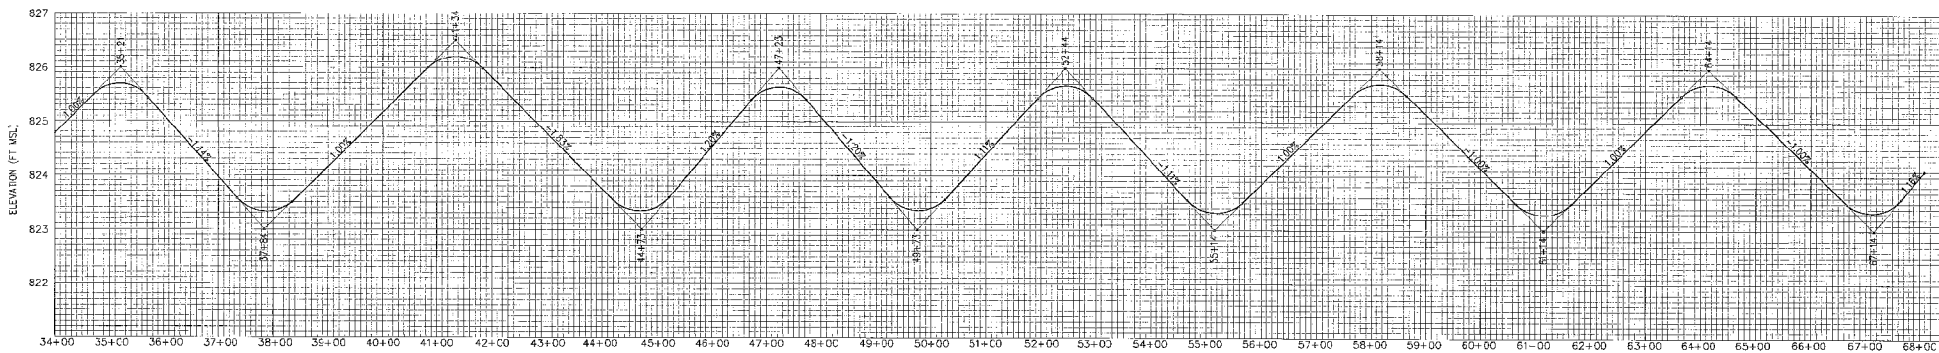

STAGE D3 STATION



4/16/98

DESIGNED BY	DRAWN BY	CHECKED BY	APPROVED BY	REVIEWED BY	APPROVED BY	USED BY
B.K. ELDER	G.C. LAWSON	H.L. PETTY	H.L. PETTY	K.W. BURNETT	G. JOHNSON	W.D. HALL
KINGSTON FOSSIL PLANT TENNESSEE VALLEY AUTHORITY FOSSIL AND HYDRO ENGINEERING						
AUTOCAD R14	DATE	36 C	10W425-9	R 0		

PLOT FACTOR 1-1  
 W\_TVA  
 C.A.D. DRAWING  
 DO NOT ALTER MANUALLY