


STAGE E3 STATION

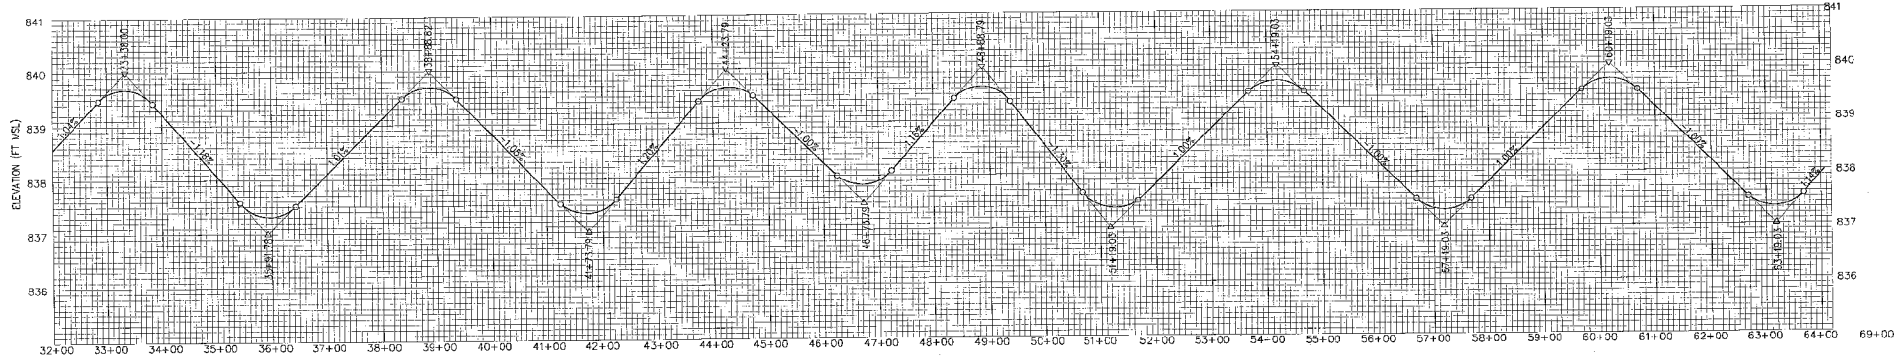

STAGE E3 STATION



DESIGNED BY	DRAWN BY	CHECKED BY	REVIEWED BY	APPROVED BY	ISSUED BY
R.K.FIDR	G.C.LAWSON	H.L.PETTY	K.W.BURNETT	R.G.JOHNSON	W.D.HALL
<b>KINGSTON FOSSIL PLANT</b> <b>TENNESSEE VALLEY AUTHORITY</b> FOSSIL AND HYDRO ENGINEERING					
AUTOCAD R14	EXT	36	C	10W425-11	R 0