



36 | C | 10W425-27

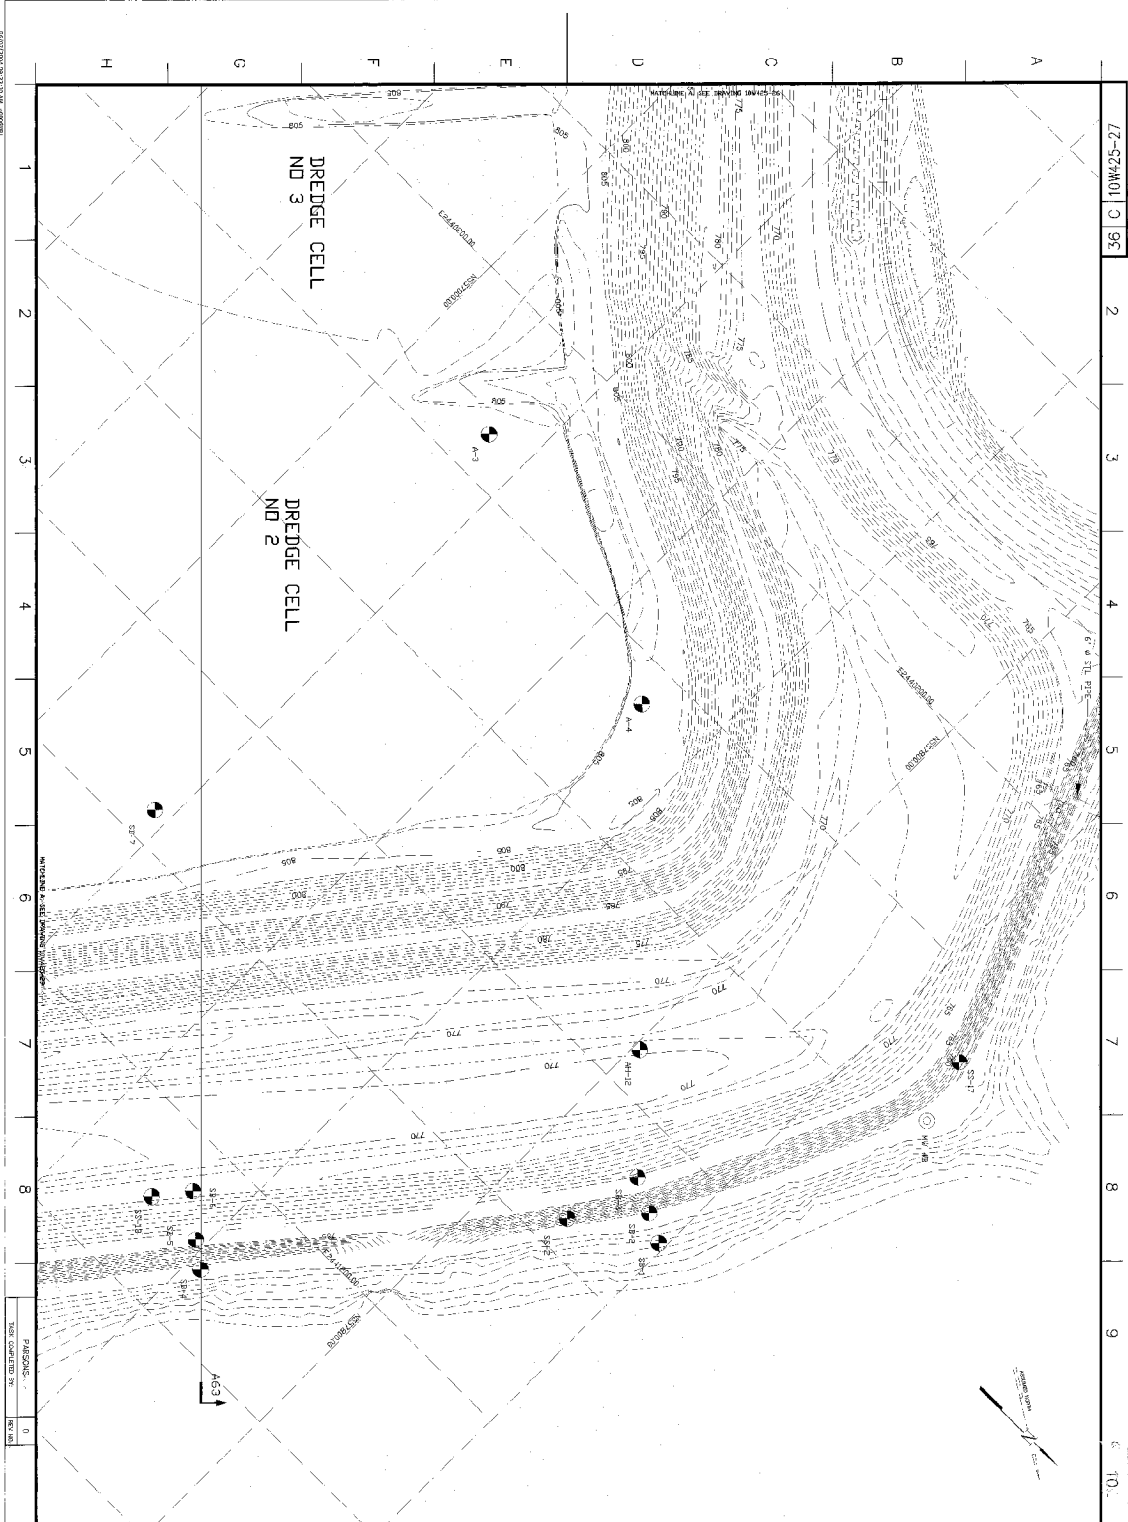

PARSONS	0
DATE COMPLETED	NOV 1961

GENERAL NOTES
 1. FOR GENERAL NOTES SEE DRAWING 36.

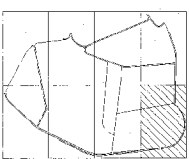

KEY PLAN



**DREDGE CELL
 EXISTING CONDITIONS &
 DRAINAGE LAYER - SHEET 2**

KINGSTON FOSSIL PLANT
 TENNESSEE VALLEY AUTHORITY

PROJECT AND DRAWING NUMBER
 10W425-27
 PLOT FACTOR 800
 G.S.D. DRAWING
 ENGINEER'S SIGNATURE