



36 C 10W425-32

A B C D E F G H

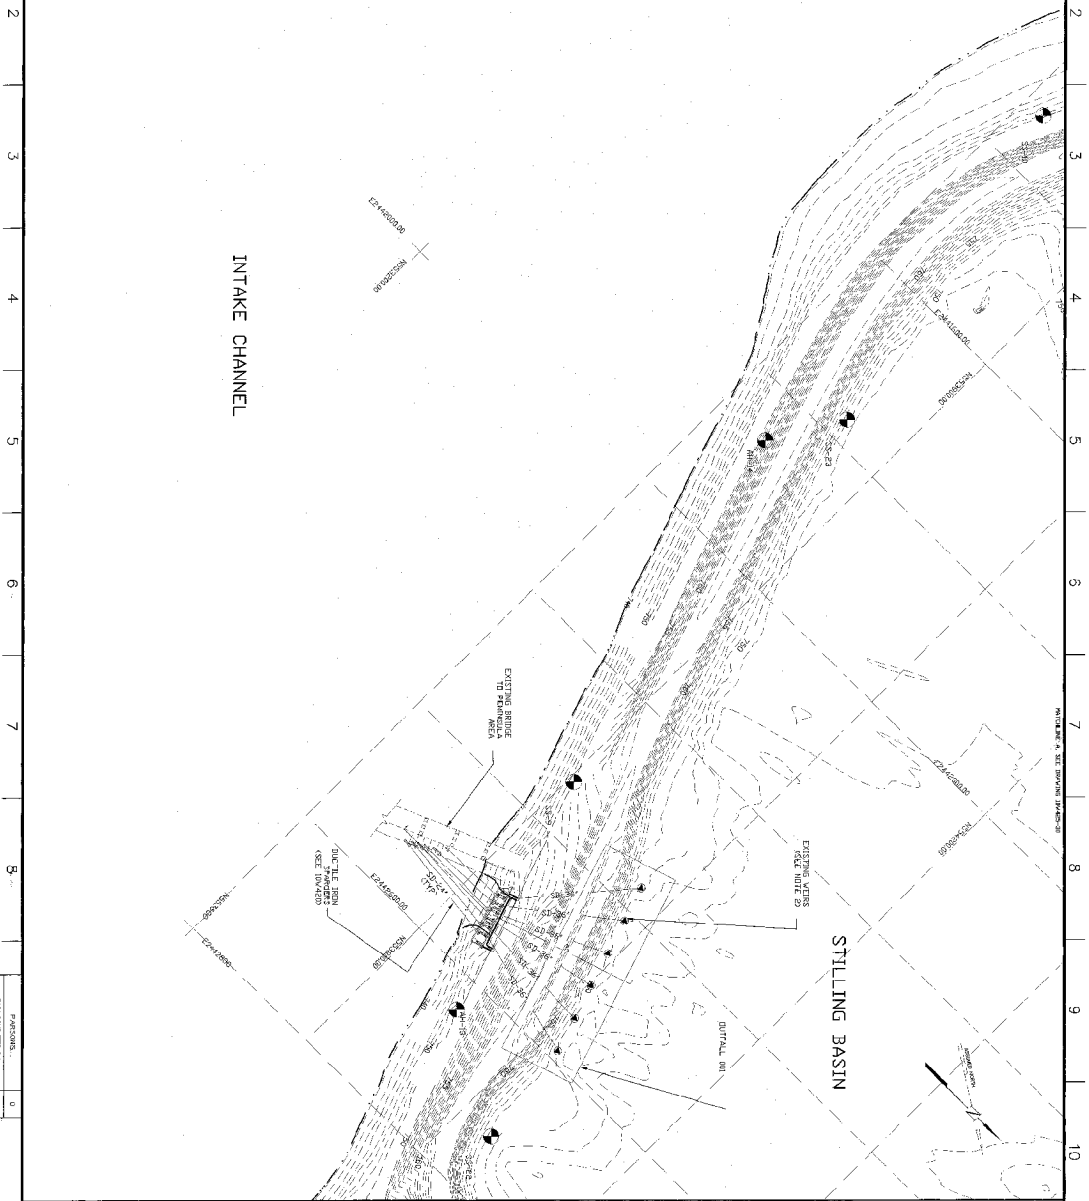

- NOTES:
1. FOR GENERAL NOTES SEE TOWNSHIP.
 2. PRIOR TO CONSTRUCTING DICES FOR PHASE 2, RAISE EXISTING WEIRS TO ELEVATION 757.

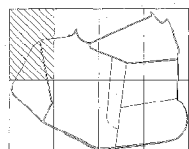

DATE: 10/15/2009

SCALE: 1" = 50'

EXCEPT AS NOTED

YARD

DREDGE CELL

EXISTING CONDITIONS & DRAINAGE LAYER - SHEET 7

TENNESSEE VALLEY AUTHORITY
KINGSTON FOSSIL PLANT

PROJECT NUMBER: 104625-32
SHEET NO. 7