



FIELD SURVEY ASSISTANT DAVE ANDERSON
DATE 08/28/07
DRAWN BY JAC
DATE 08/27/07

00827723

00827723

00827723

00827723

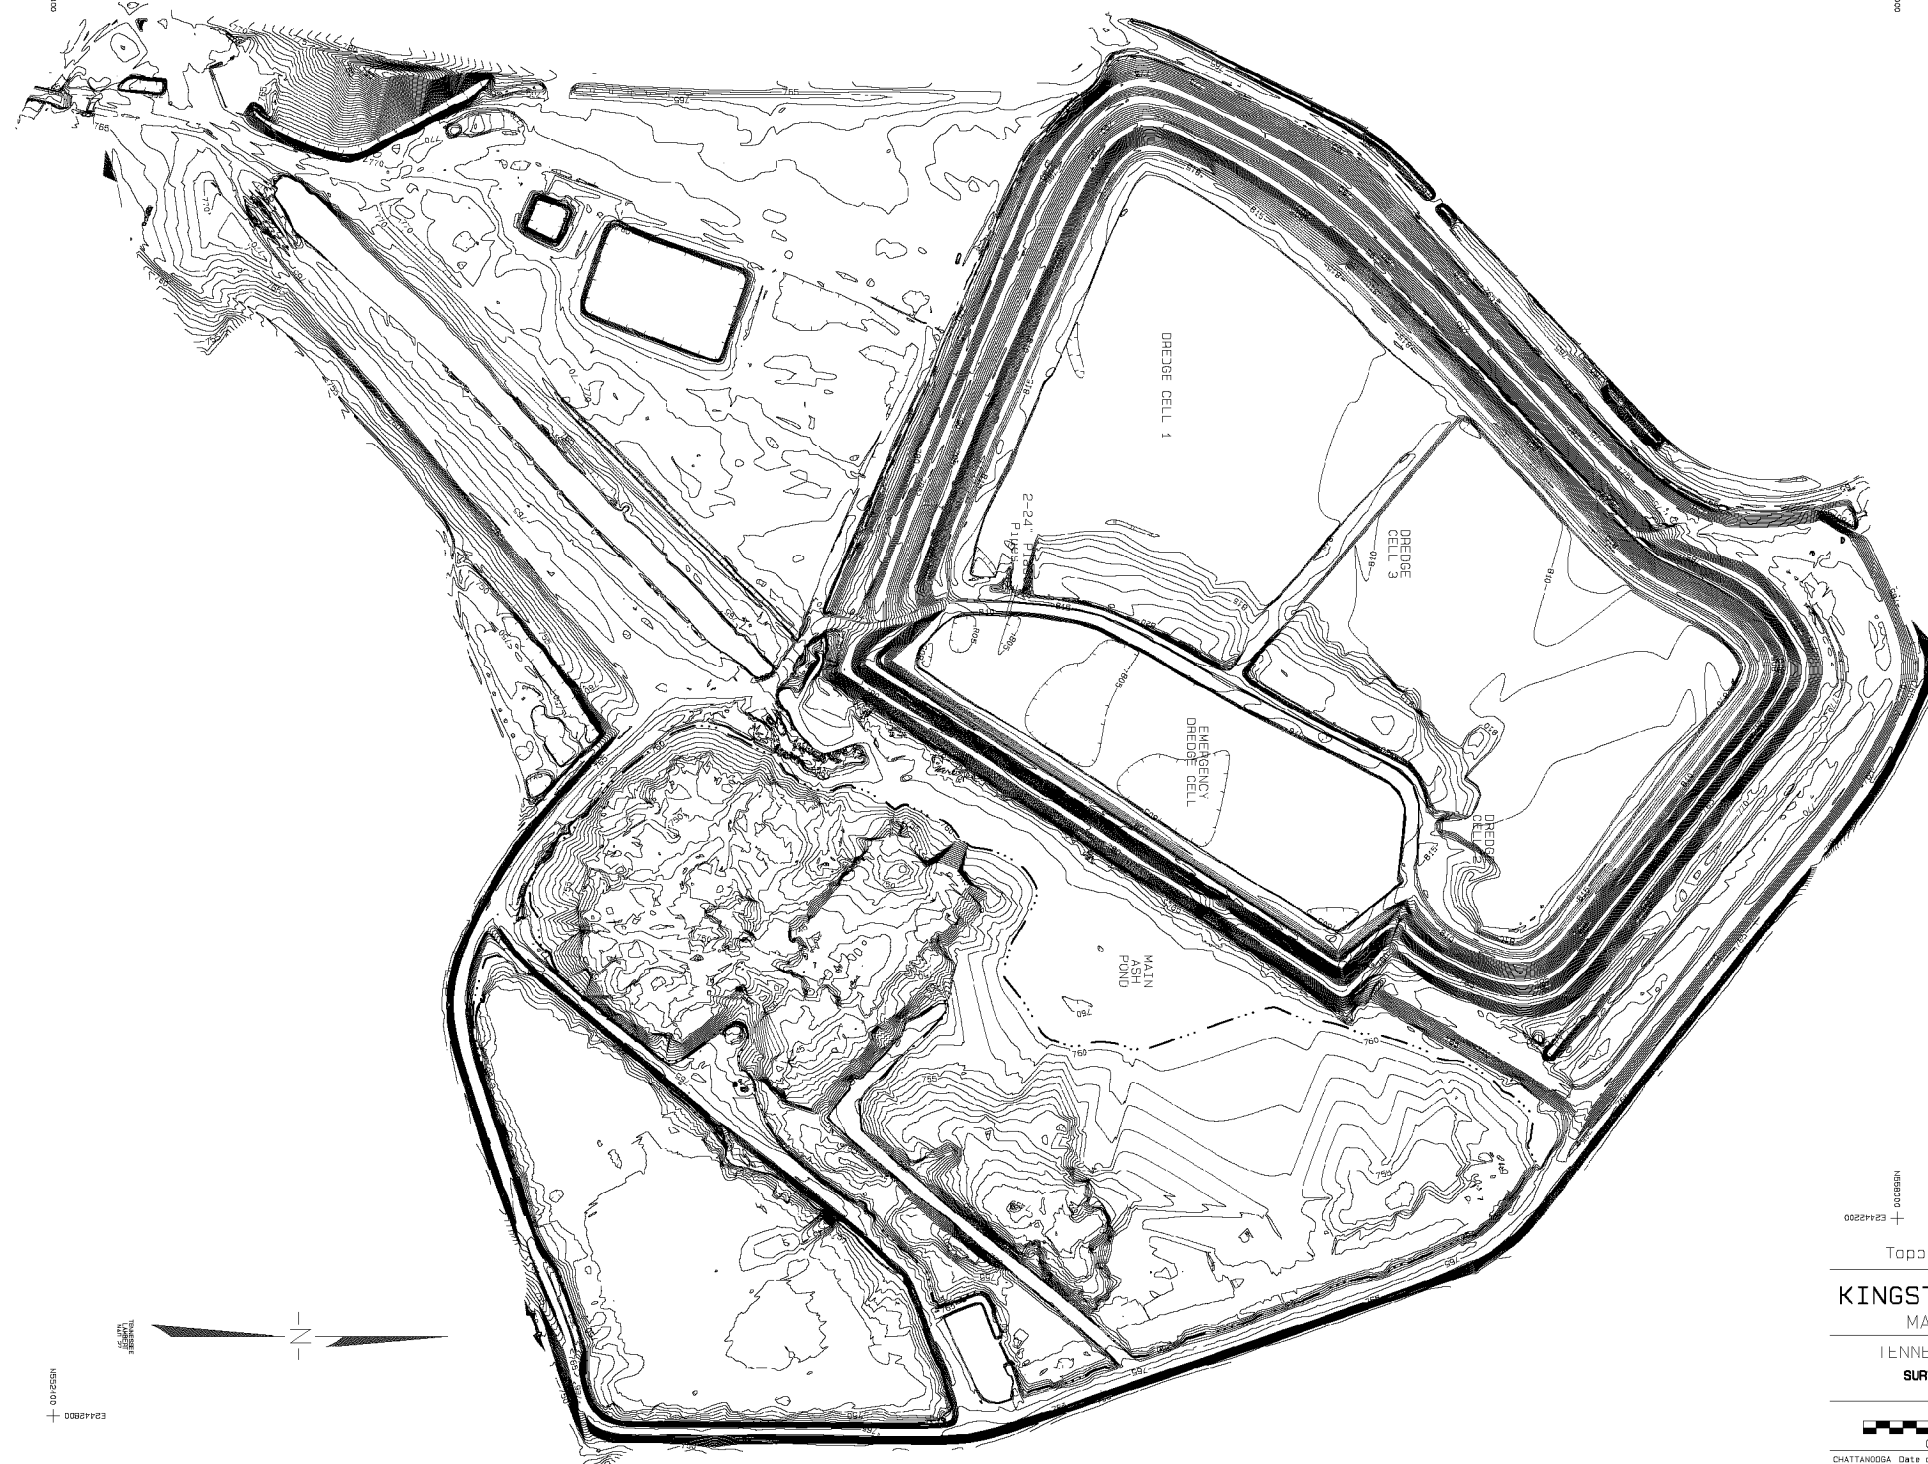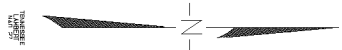

Topography - 1' Contours


KINGSTON FOSSIL PLANT MAIN ASH COMPLEX

TENNESSEE VALLEY AUTHORITY

SURVEYING AND PROJECT SERVICES

TRANSMISSION LINE PROJECTS

GRAPHIC SCALE 1"=200'

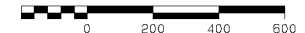

CHATTANOOGA Date of Survey: 08/28/07 36 MS 461 D 574 (D) R.O

Digital No. K1000084.dwg