
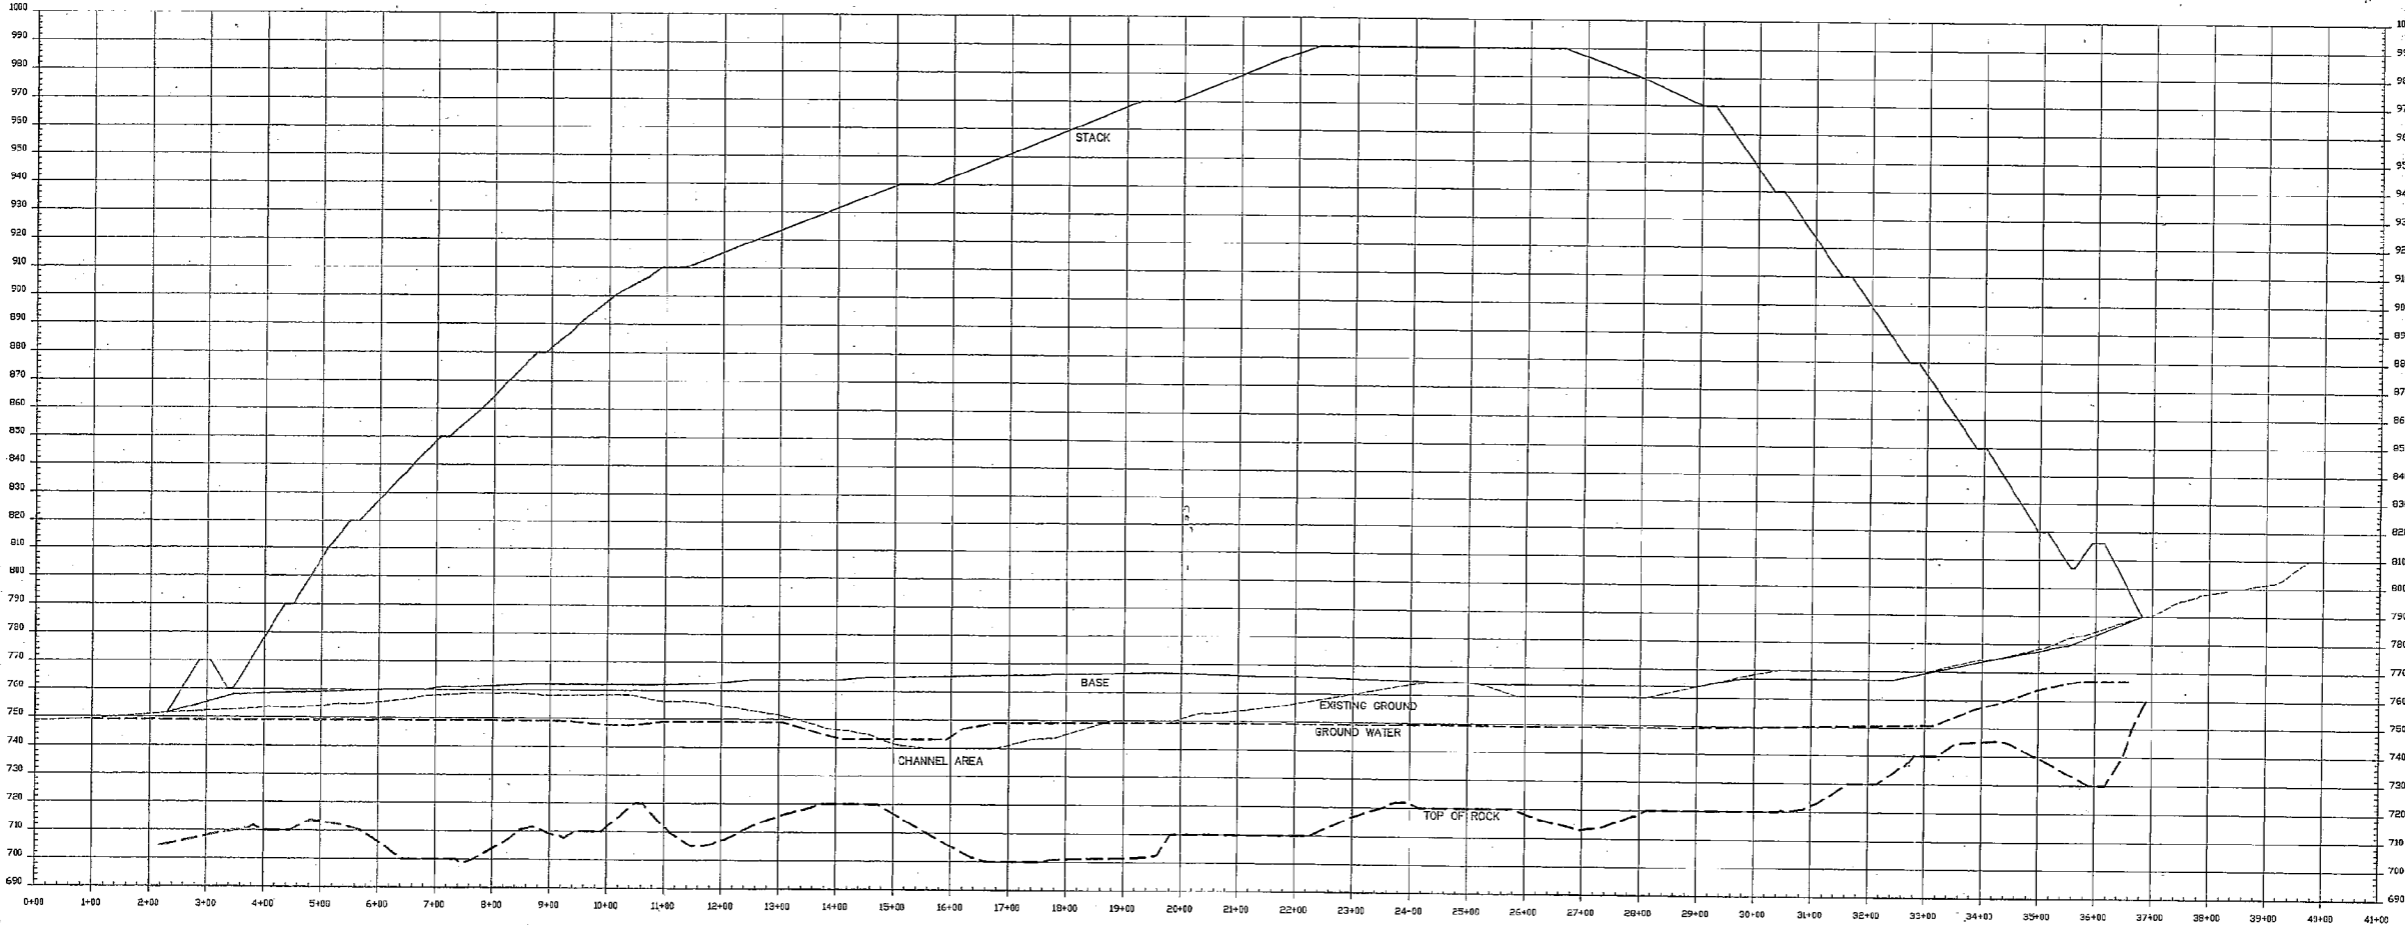


SX TA00323 XS C 36 2 3 4 5 6 7 8 9 10 11 12

A
B
C
D
E
F
G
H

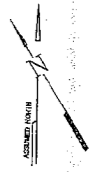

PRELIMINARY

REV. NO.	DATE	BY	CHKD.	APPD.	REVISION	AS NOTED
SCALE: 5:01 EXCEPT AS NOTED						
YARD						
GYPSUM DISPOSAL AREA PHASE 2 FULL RIM DITCH STACK LATERAL CROSS SECTION						
DESIGNED BY	DRAWN BY	CHECKED BY	APPROVED BY	REVISION NO.	APPROVED BY	SCALE BY
D.R. SMITH	J.A. BRANSHAW	G.D. MELTON	H.L. PETTY	R.E. PURDY	D.L. LUNDY	
KINGSTON FOSSIL PLANT TENNESSEE VALLEY AUTHORITY FUELS AND HYDRO ENGINEERING						
AUTOCAD R14						

PARSONS 0
TASK COMPLETED BY: REV. NO.
PLOT FACTOR: W.TVA
C.A.D. DRAWING
DO NOT ALTER MANUALLY

1 2 3 4 5 6 7 8