


36 C SK TA00323 04 2 3 4 5 6 7 8 9 10 11 12

A  
B  
C  
D  
E  
F  
G  
H

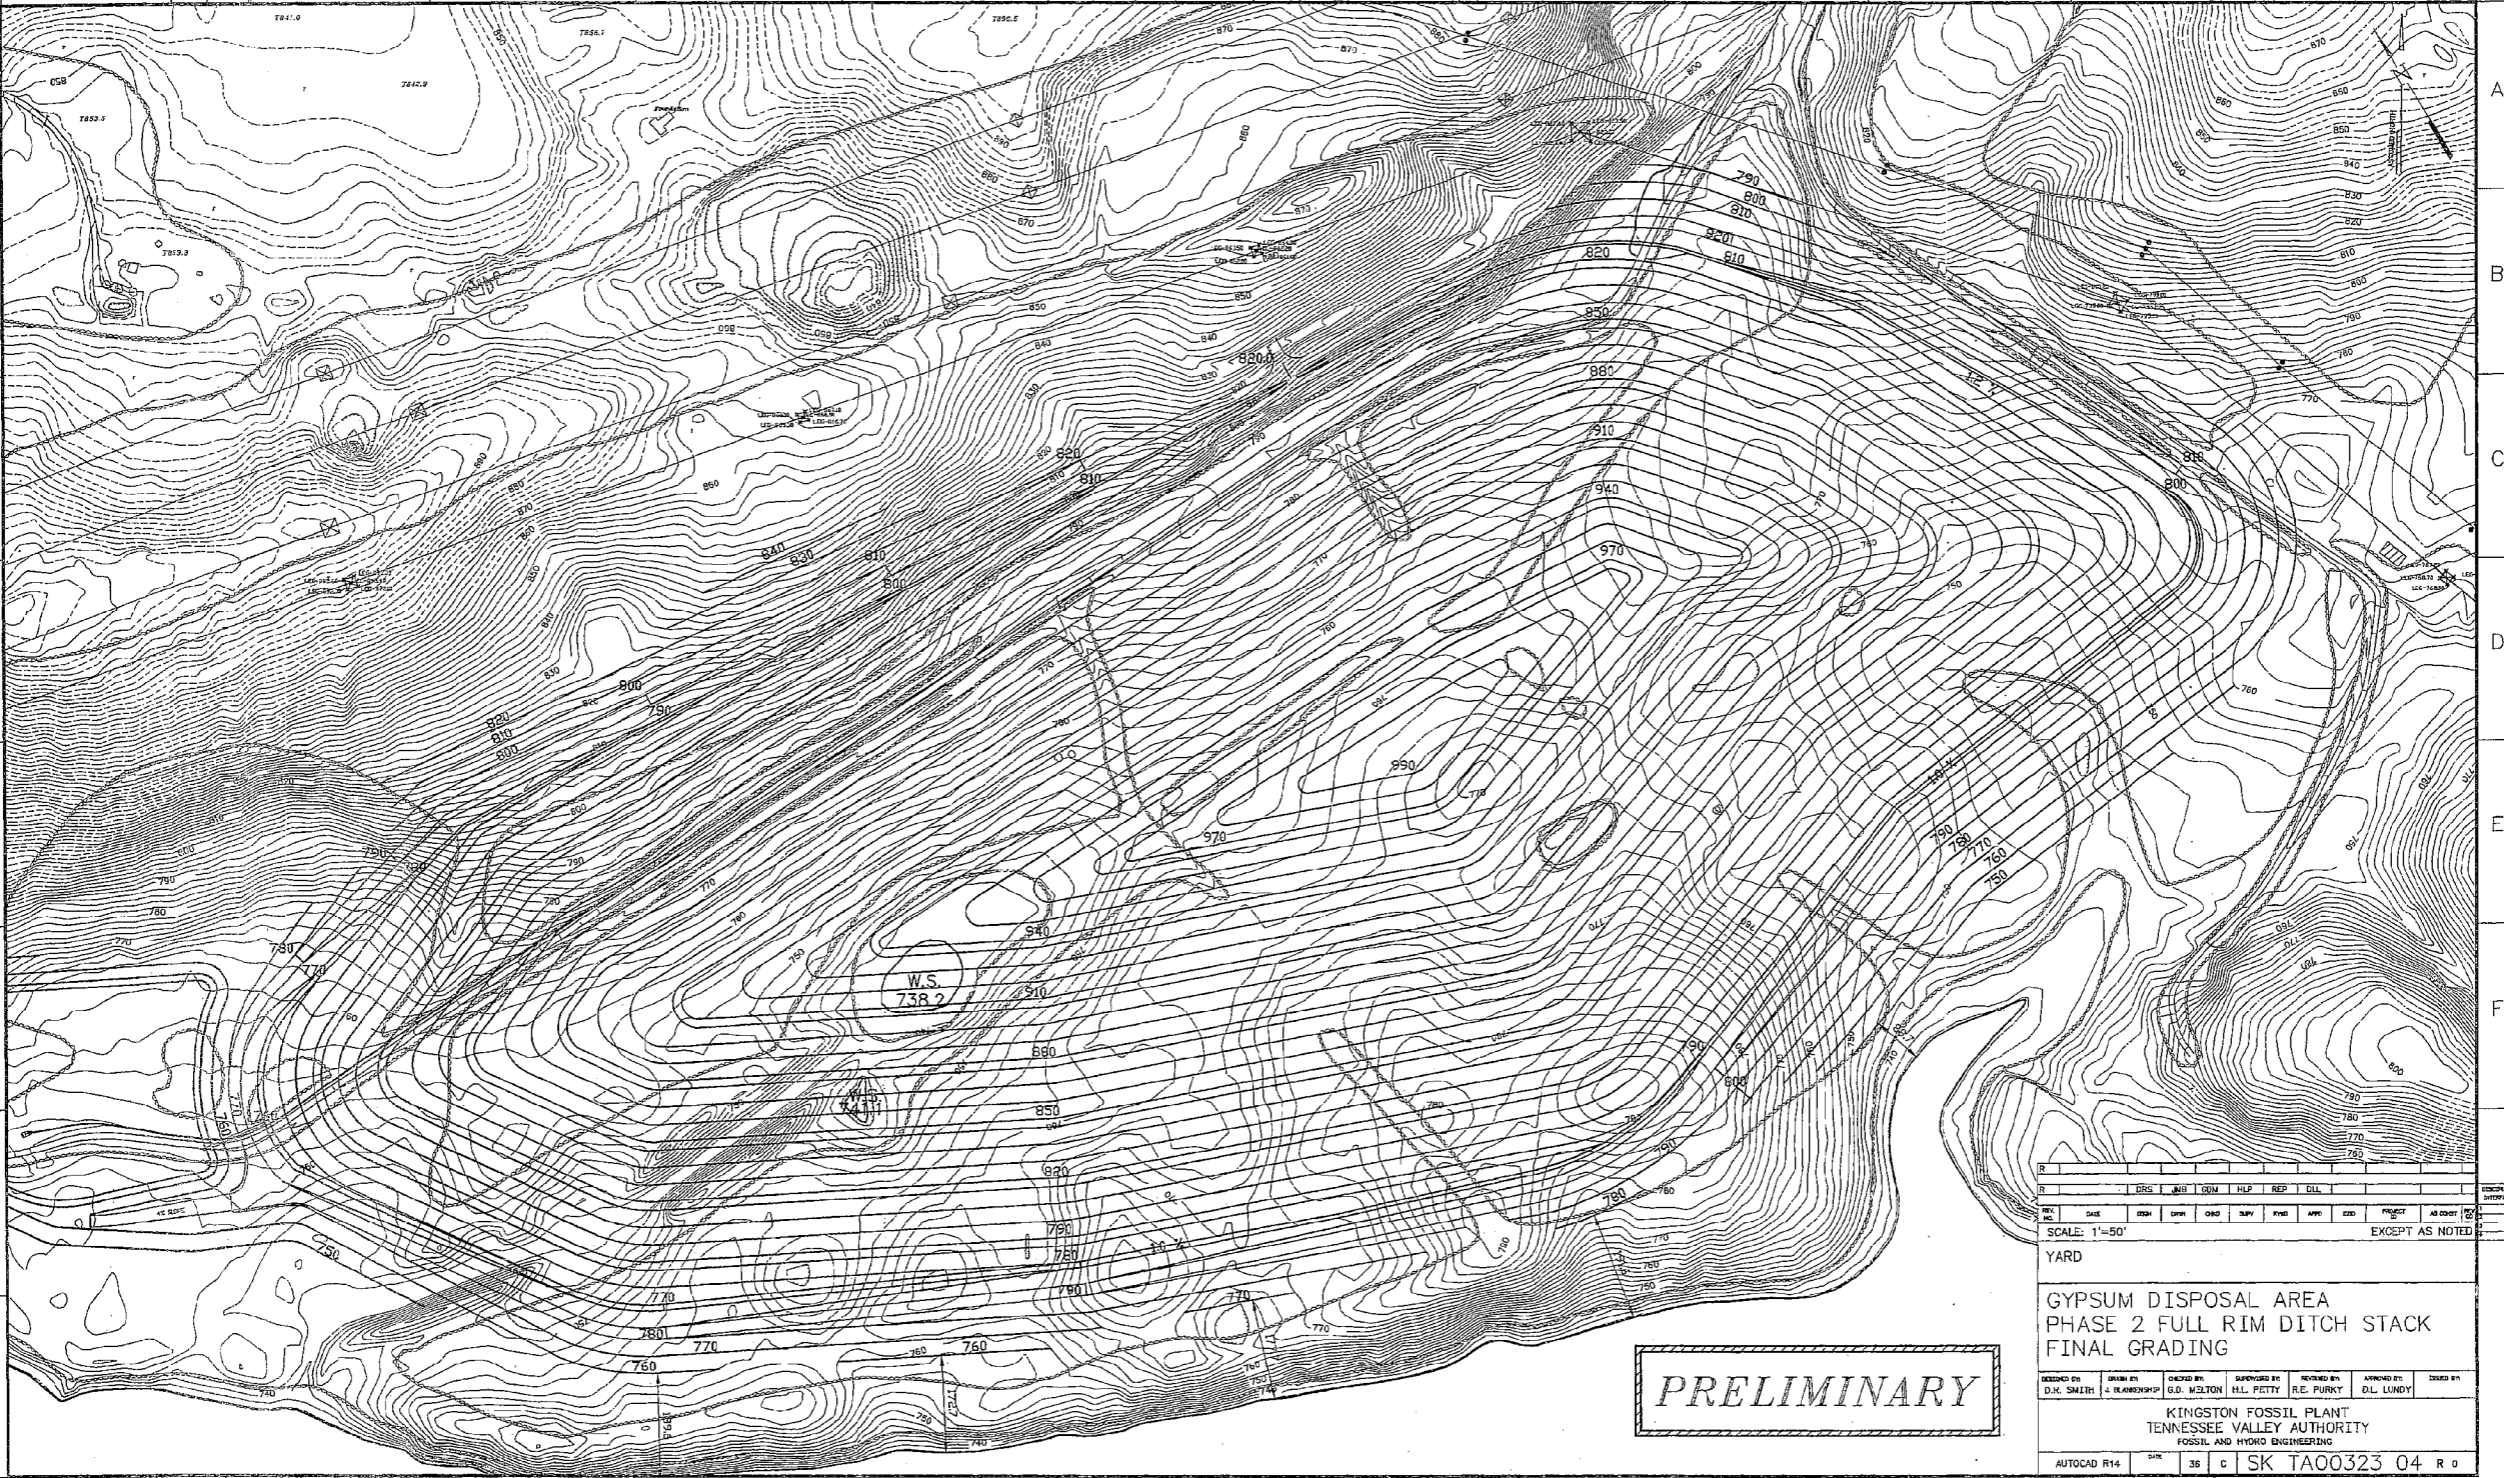

**PRELIMINARY**

DES	CON	IMP	REP	DLL	OTHER

SCALE: 1"=50' EXCEPT AS NOTED

YARD  
GYPSUM DISPOSAL AREA  
PHASE 2 FULL RIM DITCH STACK  
FINAL GRADING

DESIGNED BY D.H. SMITH	DRAWN BY J. BLANKENSHIP	CHECKED BY G.D. MELTON	APPROVED BY H.L. PETTY	REVIEWED BY R.E. PURKY	ANNOUNCED BY D.L. LUNDY	TRACED BY
---------------------------	----------------------------	---------------------------	---------------------------	---------------------------	----------------------------	-----------

KINGSTON FOSSIL PLANT  
TENNESSEE VALLEY AUTHORITY  
FOSSIL AND HYDRO ENGINEERING

AUTOCAD R14 SIZE 36 C SK TA00323 04 R 0  
PLOT FACTOR: W.TVA  
C.A.D. DRAWING DO NOT ALTER MANUALLY

PARSONS	0
TASK COMPLETED BY:	REV. NO.