


Equipment travelling between the airlock doors on the track and in the primary escapeway will comply with 75.380.

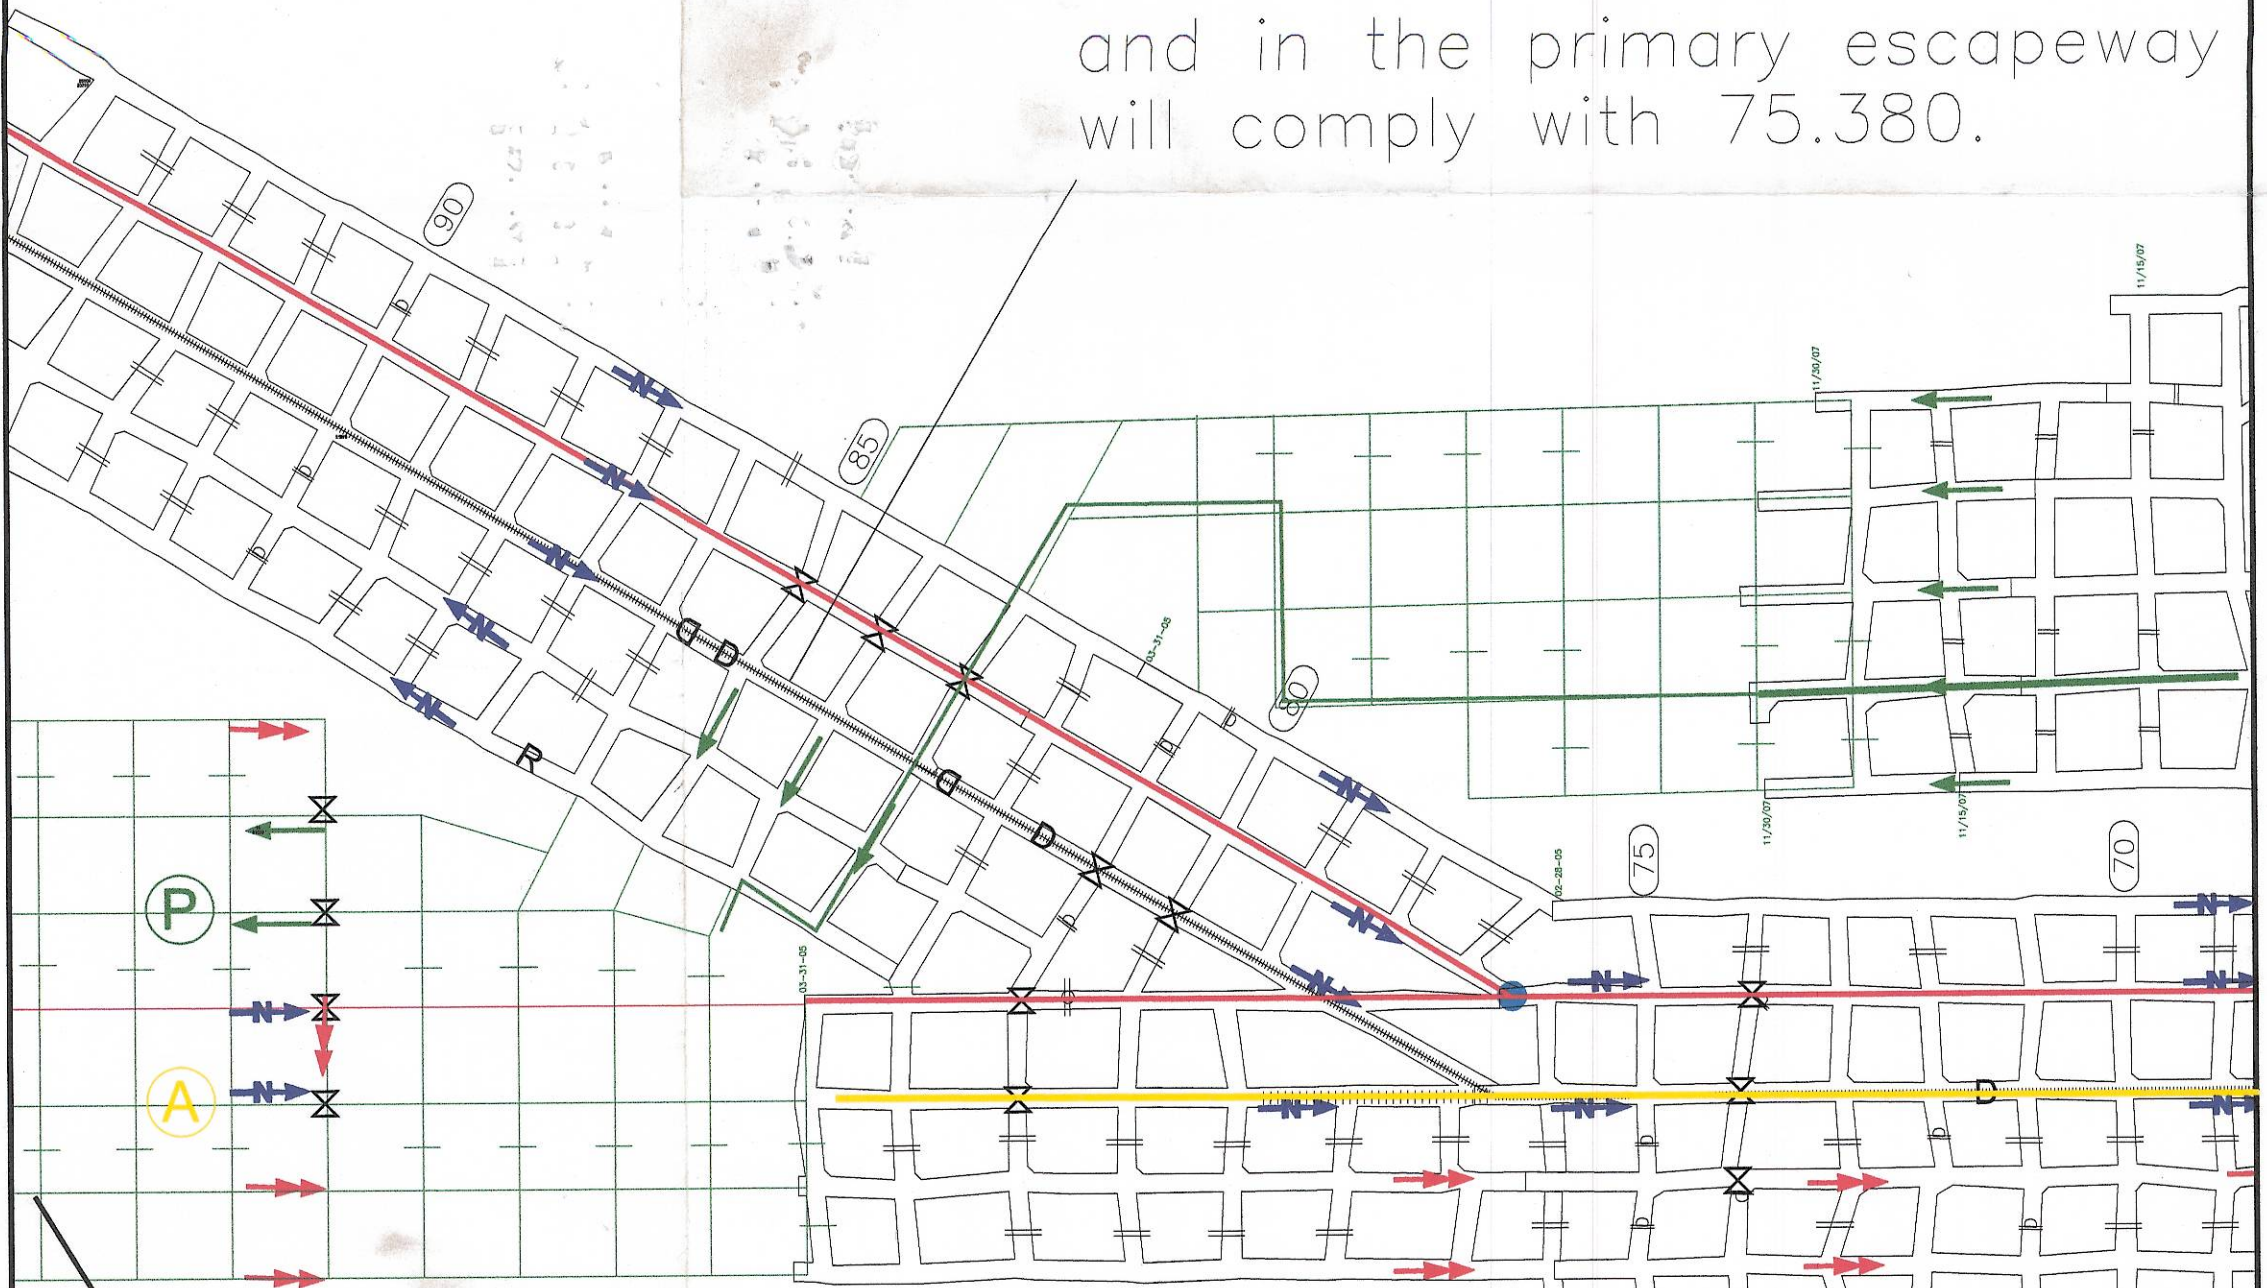

Mine app. to here before converting to split ventilation

MMU 029-0

MMU 030-0



SET 15 32 31 SEALS

**PERFORMANCE COAL COMPANY**  
 Upper Big Branch Mine - South  
 Phased Mining for North Mains  
 Phase 4 - Split Ventilation  
 NM Parallel Converted to All Intake  
 MSHA ID: 46-08436  
 State ID: U-3042-92  
 Date: 10-22-07  
 Scale: 1" = 200'