

PARALLEL NORTH MAINS

OLD NORTH MAINS

#4 North Belt

SET 13

SEALS

SET 12
SEALS

NORTH MAINS

PARALLEL NORTH MAINS

Construction Area

George Levo
5-15-08

API 081-00198 (P.D.C. 90)
PLUGGED
LOCATION FROM
BETH: 116 MINE MAPS
NOT FOUND

P.D.C. 9
PLUGGED

WV-RAL-00196 (800113) (P.D.C. 921.46)
ACTIVE

04-0
Mum

AZ 116°16'53"

150' offset

NOVEMBER 2005

NOVEMBER 15, 2005

Headgate 11


- Intake
- Belt Air
- Return
- Primary Escapeway
- Alternate Escapeway
- Belt
- Track
- To Be Removed
- To Be Installed
- Proposed
- Existing
- CO Monitor
- Proposed Overcast

PERFORMANCE COAL COMPANY
Upper Big Branch Mine - South
Ventilation Revision for
Construction
MSHA ID: 46-08436
State ID: U-3042-92

Date: 4-6-08 Scale: 1" = 200'

5-14-08
= PERMANENT STOPPING

PROPOSED STOPPING

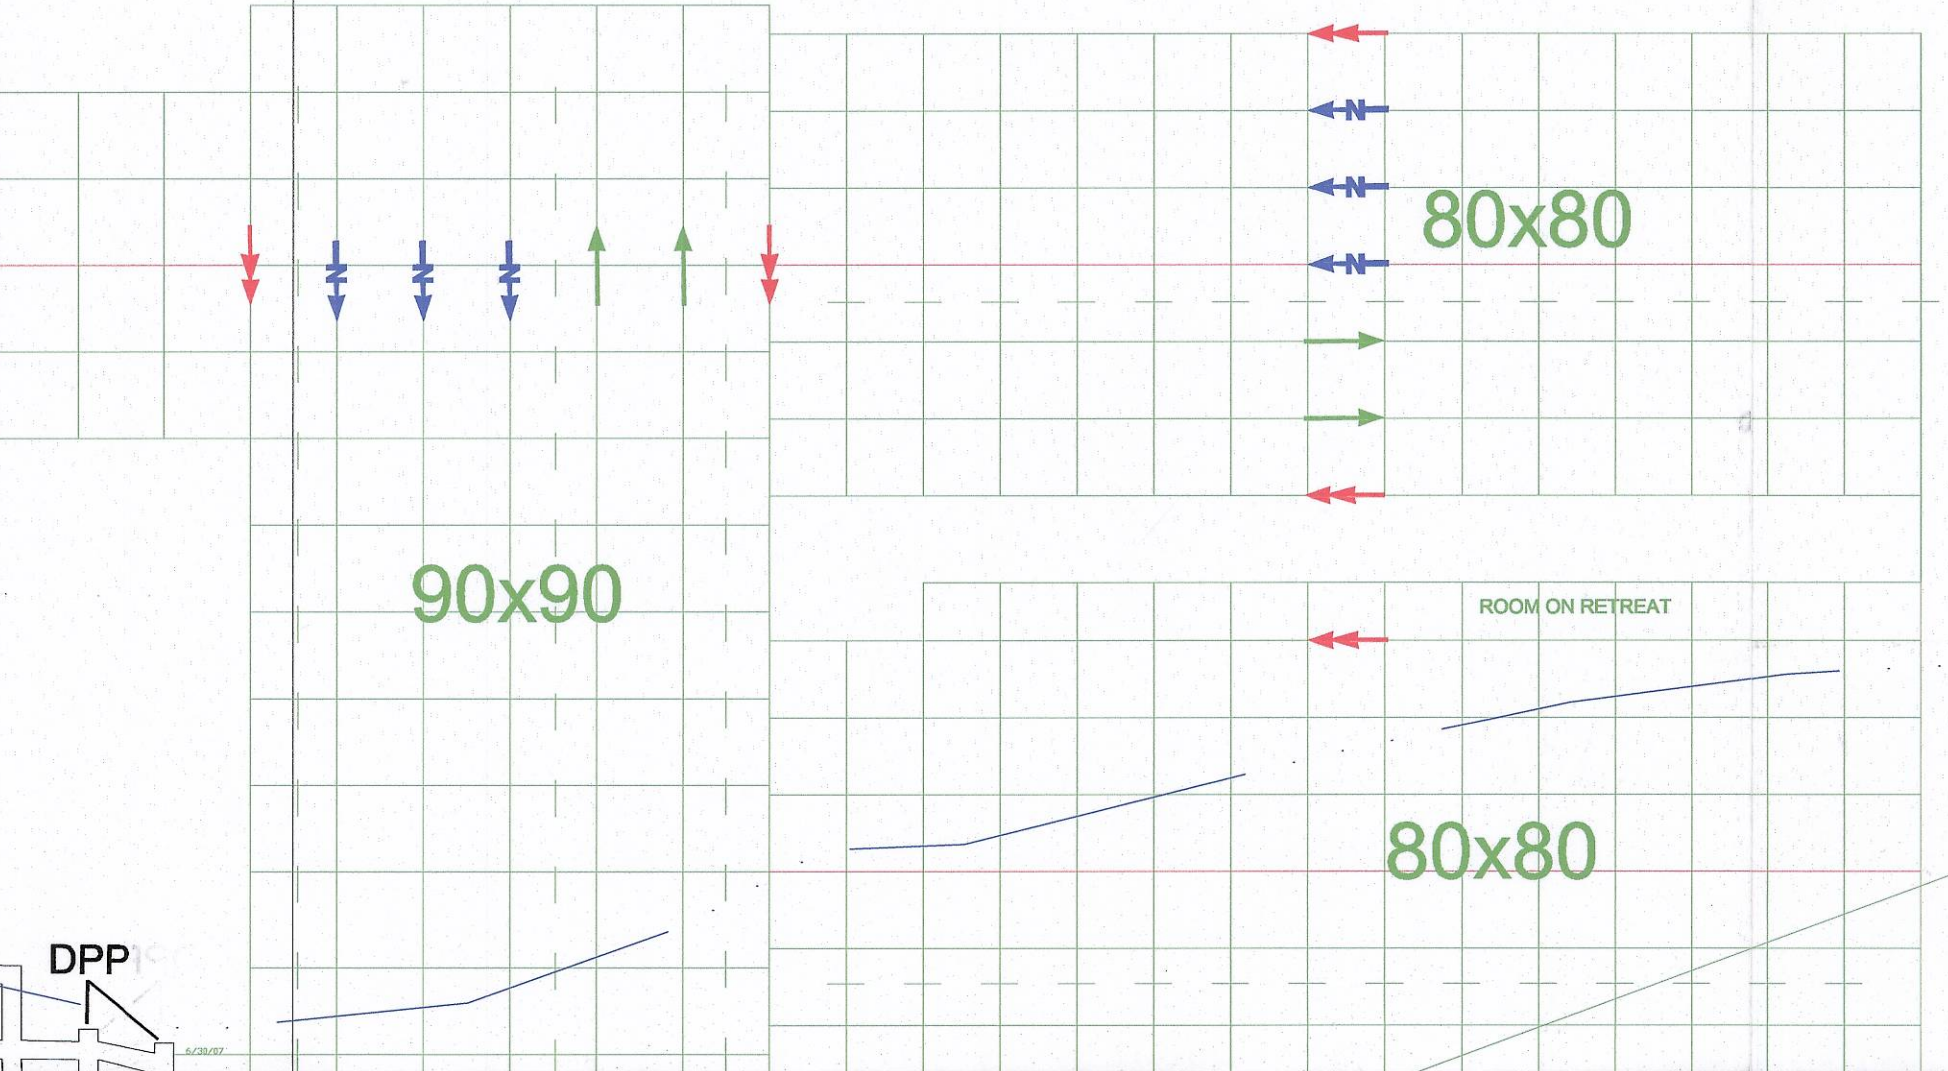

150' offset
100' Cover
Mine Limit
Crop

Proposed Vent Hole

DPP