


ESTIMATED
MMU 029-0
LOB 25,000 CFM

GWALL STOP

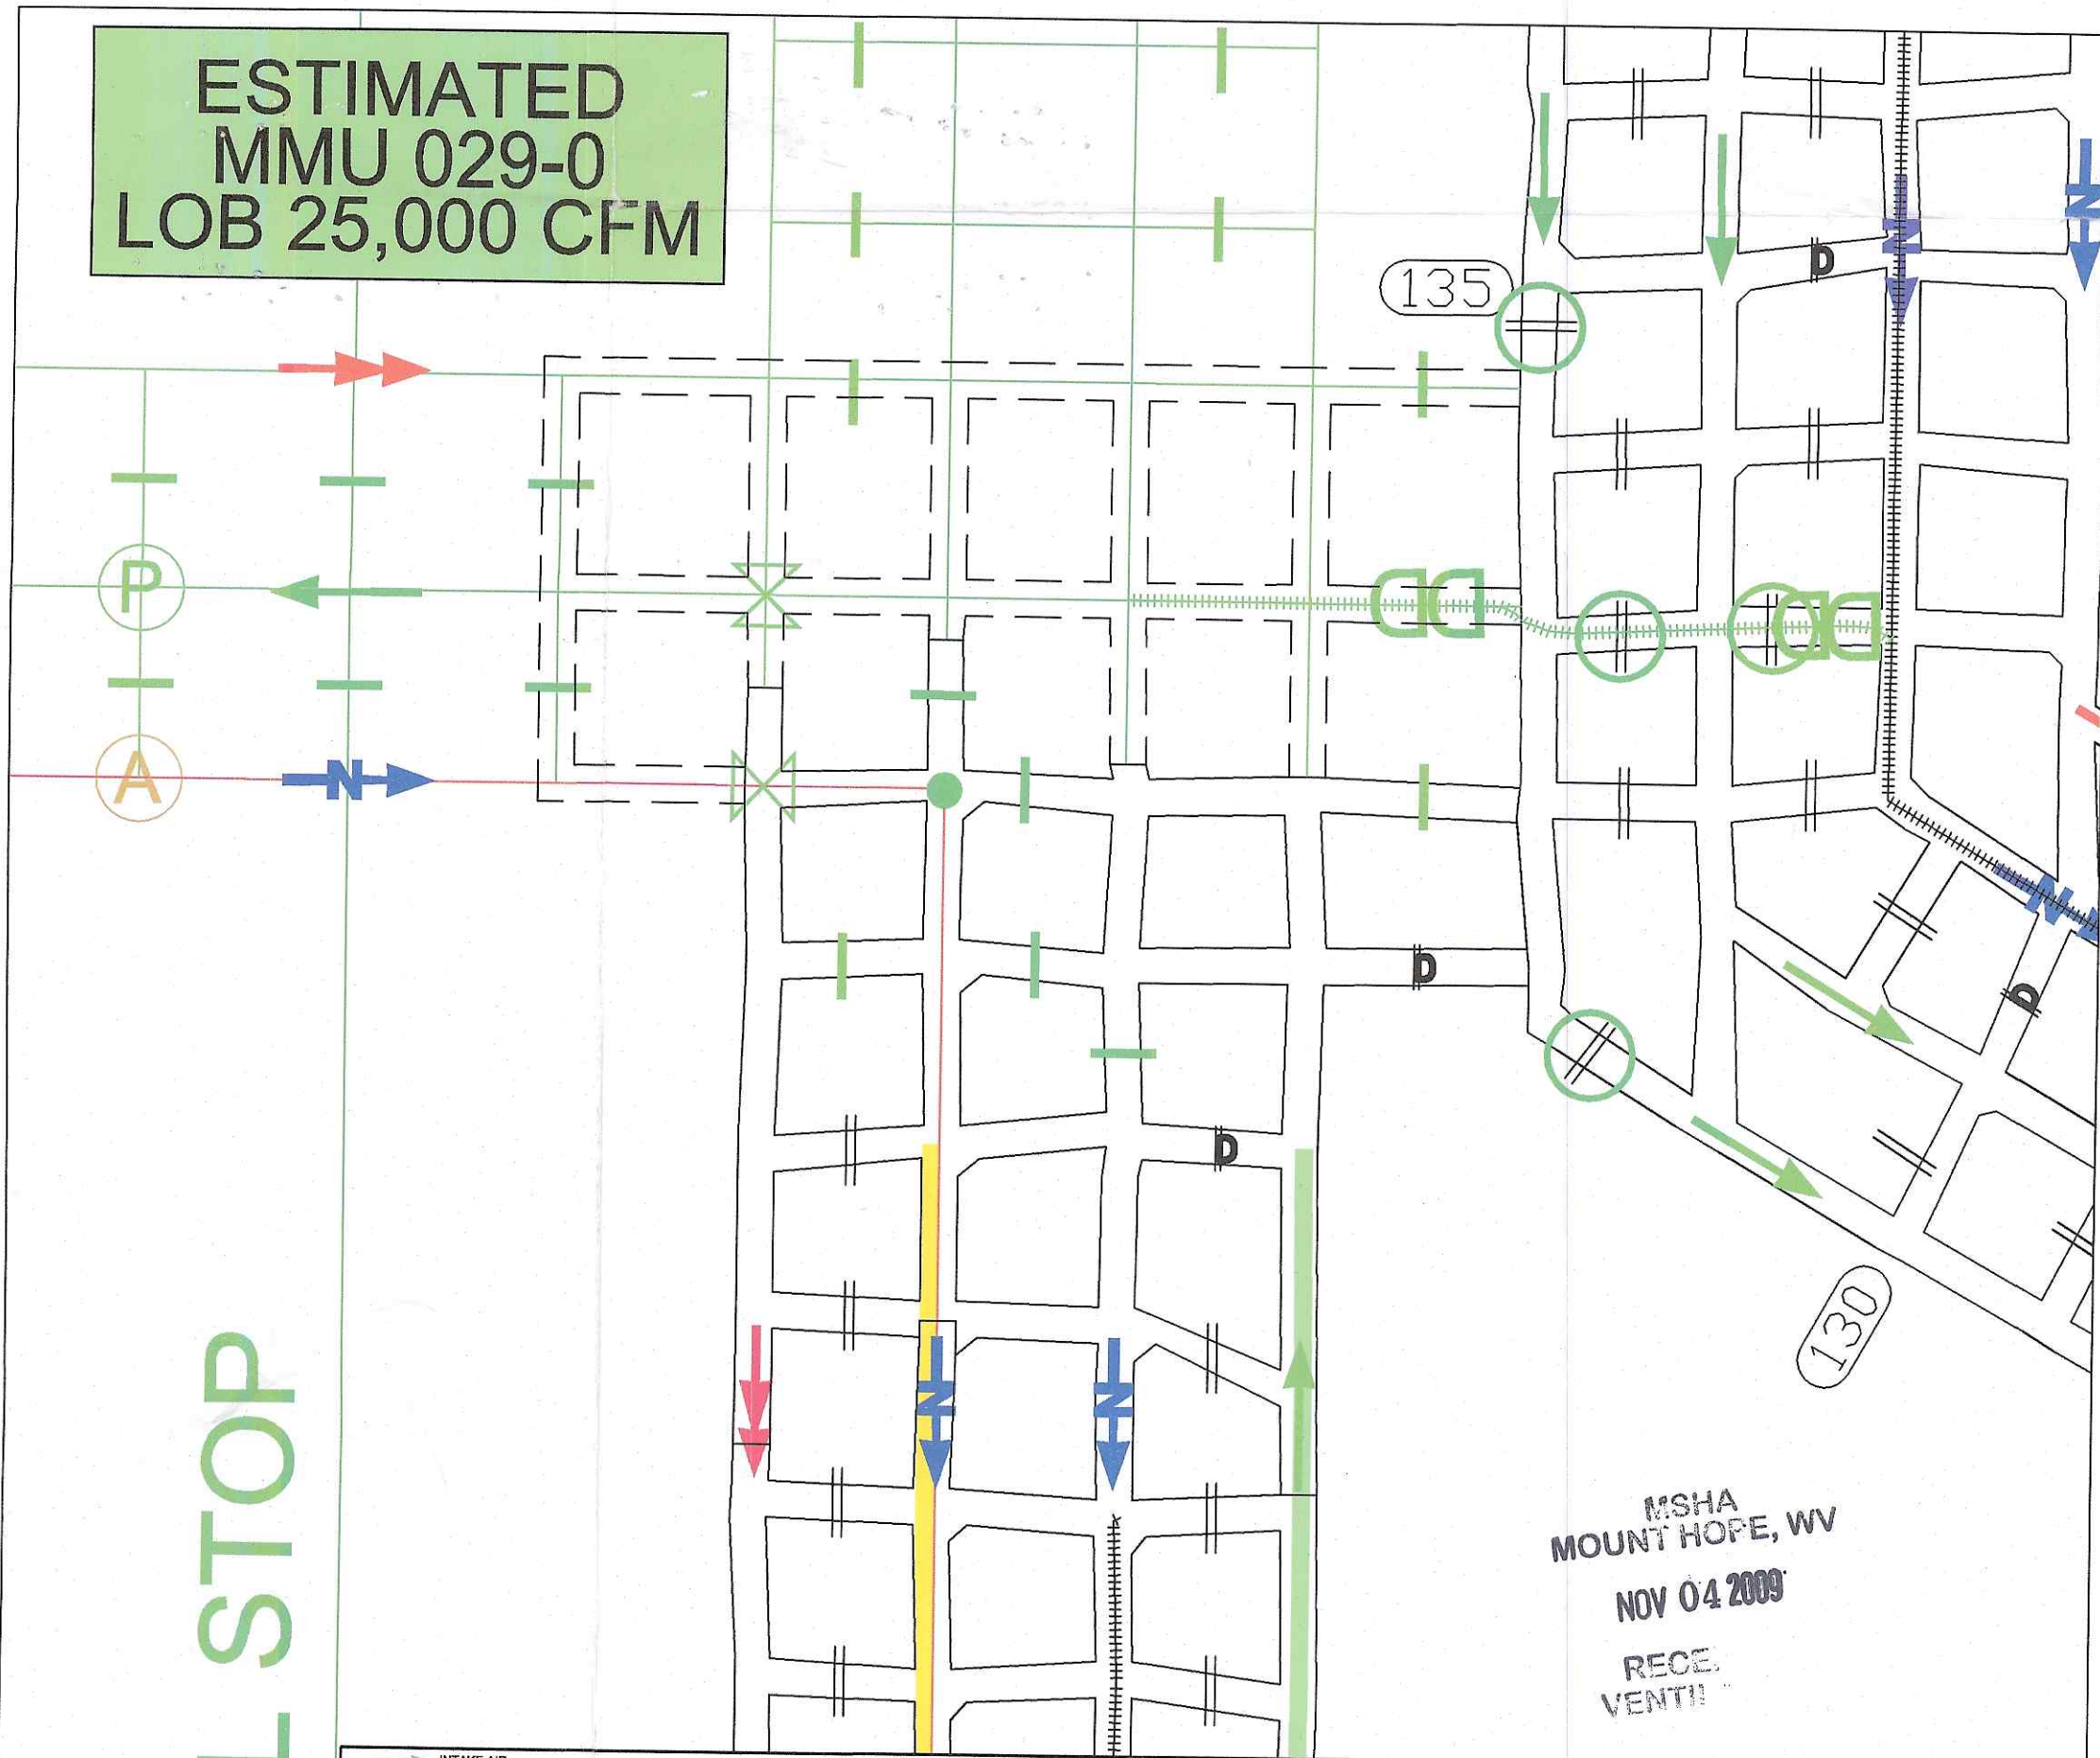

INTAKE AIR	BOX CHECK	FAN	ROADS
SECONDARY INTAKE AIR	TRACK	CHECK CURTAIN	TRAILS
RETURN AIR	MAN DOOR	PROPOSED BELT HEAD	GAS LINES
PROPOSED INTAKE AIR	ACTIVE OR INACTIVE GAS WELL	BELT HEAD	CORE HOLE
PROPOSED SECONDARY INTAKE AIR	PLUGGED GAS WELL	OVERCAST	PROPOSED PRIMARY ESCAPEWAY
PROPOSED RETURN AIR	PERMANENT STOPPINGS	PROPOSED OVERCAST	PROPOSED ALTERNATE ESCAPEWAY
PRIMARY ESCAPEWAY	PROPOSED STOPPINGS	AIRLOCK DOOR	
ALTERNATE ESCAPEWAY	CONTROL TO BE REMOVED	REGULATOR	
PROPOSED BELT	AUGER WORKS	PROPOSED REGULATOR	
EXISTING BELT	WET SEALS	STREAM	
PROPERTY LINES	PROPOSED WET SEALS	INTERMITTENT STREAM	
200' TEST DRILL LINE	RAILROAD	POWER LINES	
100' COVER BOUNDARY	WATER		
APPROVED MINE LIMIT LINE			

MSHA
MOUNT HOPE, WV
NOV 04 2009
RECE.
VENTILATION



PERFORMANCE COAL COMPANY P.O. BOX 69, NAOMA, WV 25140		
UPPER BIG BRANCH MINE		
M.S.H.A. ID No. 46-08436	WV ID No. U-3042-92	
11-03-09	SCALE: 1"=100'	DWG No. 1 of 1
DRAWN BY: Rt. 3 Staff		CHECKED BY:
VENTILATION REVISION		

G:\Engineering\Mining\R3\Seams\Facilities\Mines\JBB\Ventilation_Revision\2009\Headgate 2 North Turn\Changes to Headgate.dwg 11/3/2009 4:00:33 PM elliv