




LRAFB Repair/Replace Primary Runway 07-25

Contract No. W9127S-14-C-6003

Status Report – 4 February 2016

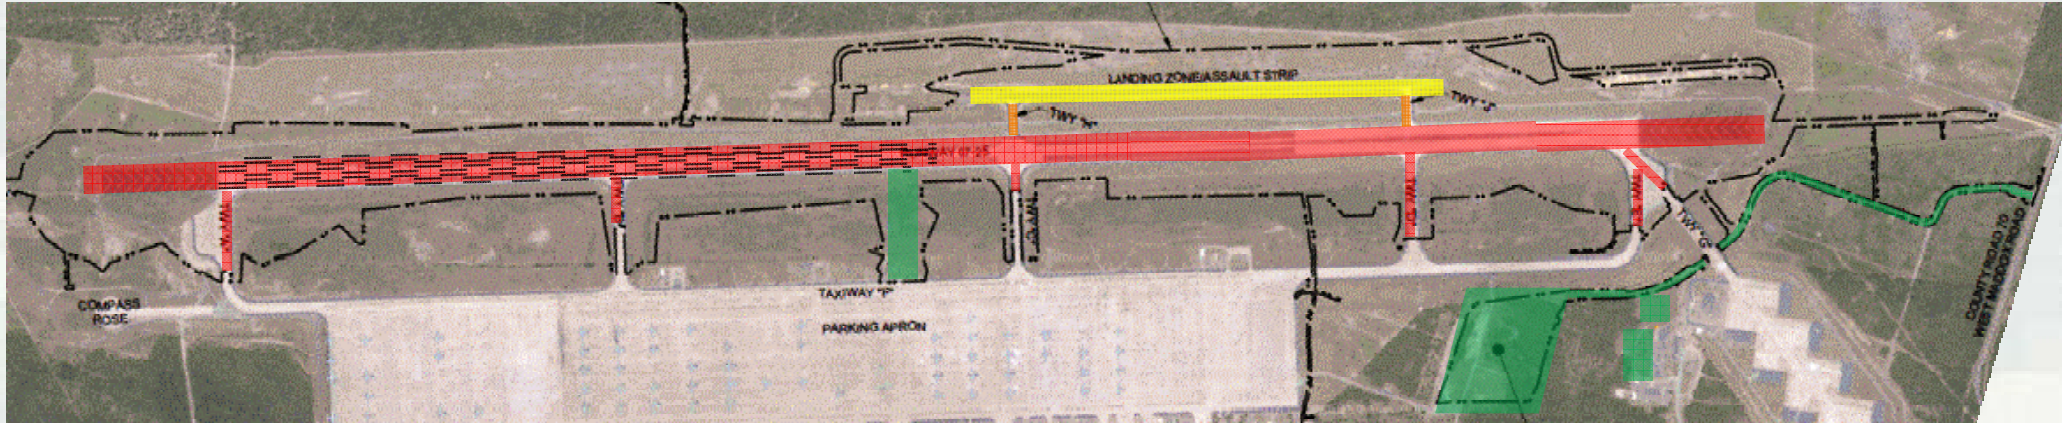

LEGEND: Section of Runway Currently in Use No work Started Demolition Underway New Construction Underway Completed

Awarded Contract Value: \$107,899,999.00
Awarded Required Completion: 14 April 2017
General Contractor: Sundt Construction, Inc.
Administered by: US Army Corps of Engineers

Current Contract Value: \$108,055,298.28
Current Contract Required Completion: 11 August 2017
Anticipated Actual Completion: 9 September 2017
Current Percent Complete: 18%
Scheduled Percent Complete: 47%

Contract Description: Replace the 12,000' long by 200' wide primary runway at the Little Rock Air Force Base with a 12,000' long by 150' wide runway to include lighting and communications upgrades and incidental work. A typical cross section is shown below. Construction is to be completed in 6 phases with runway remaining operational during construction.

Contract Status: The Contractor is executing primary work outlined in Phase 2. Phase 2 includes demolition and reconstruction of the Landing Zone, demolition and replacement of electrical components and reconfiguration of the Airfield Lighting Vault. Bituminous base course and engineered fill are ongoing on the Landing Zone. The new generator enclosure has been constructed and installation of electrical components and conduit is ongoing. The new generator is anticipated to be set on 17 February.

Phase 3 is expected to begin in June 2016 and includes demolition and replacement of the east 6000' of Runway 07-25, shoulders and overrun.

West half of Runway 07-25 is in use.

TYPICAL CROSS SECTION
(NOT TO SCALE)

