


PLAN
0 500 1,000 1,500
SCALE IN FEET



PLAN


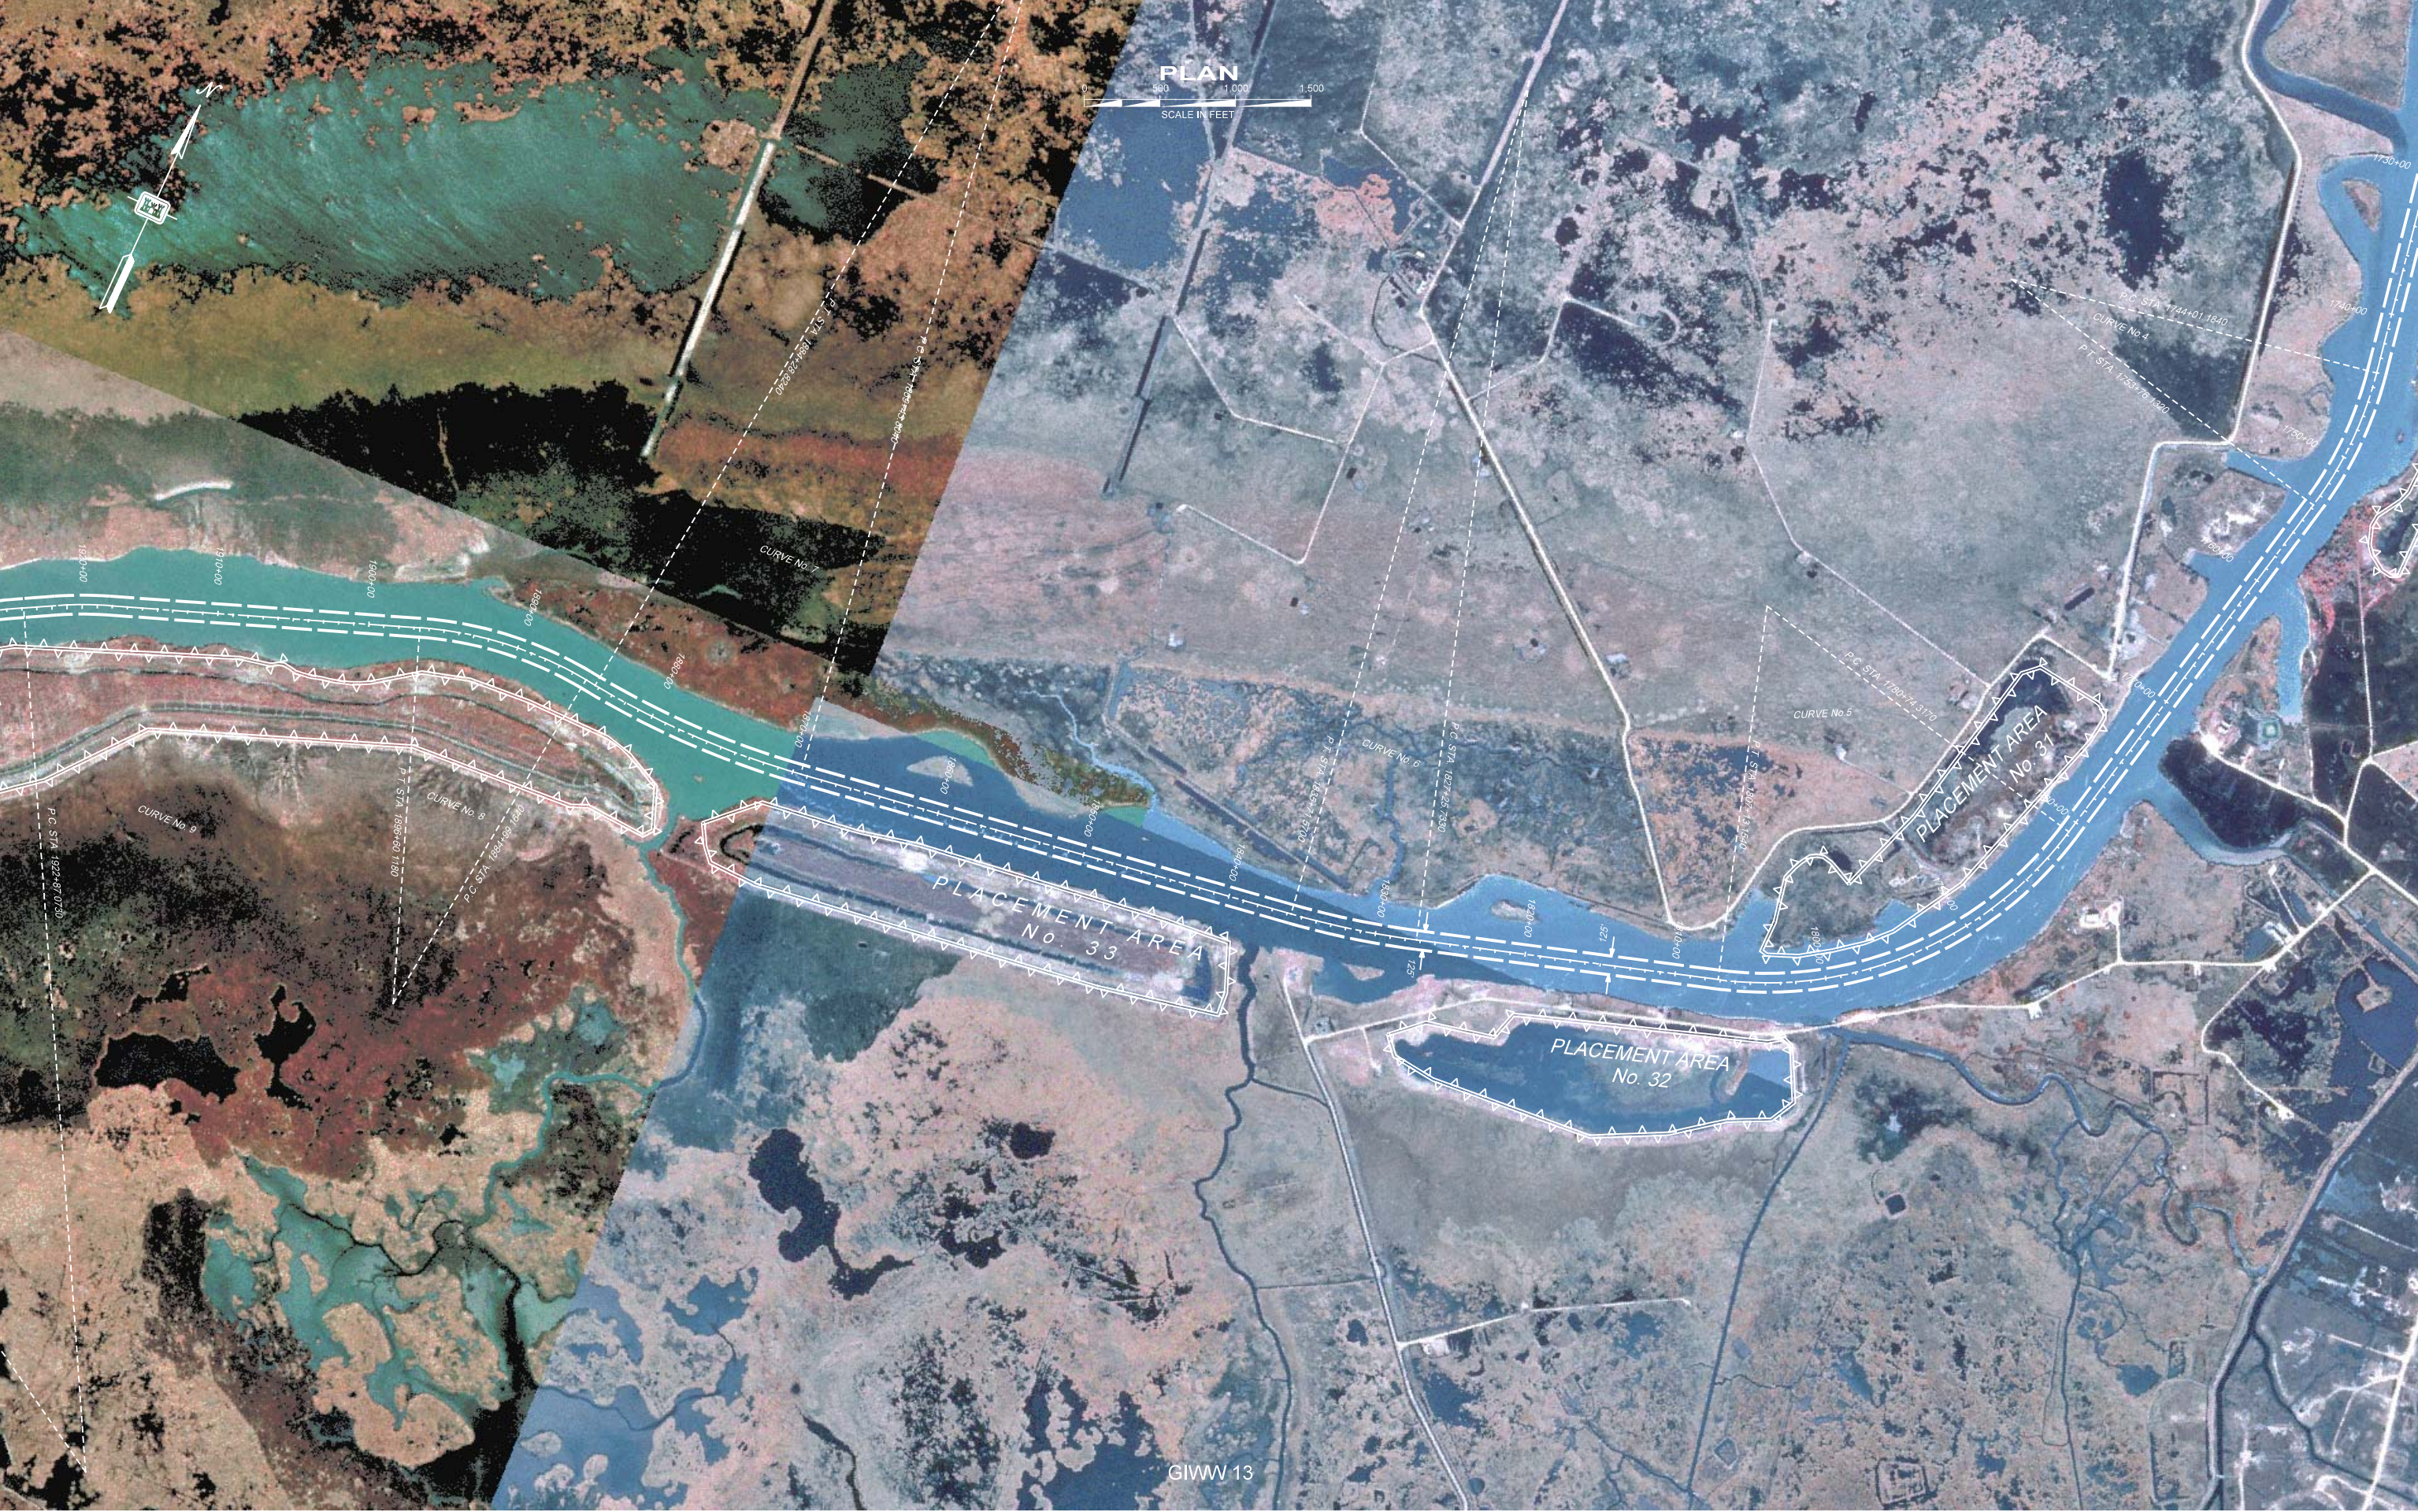


PLAN
0 500 1,000 1,500
SCALE IN FEET





PLACEMENT AREA
No. 34

PLACEMENT AREA
No. 35

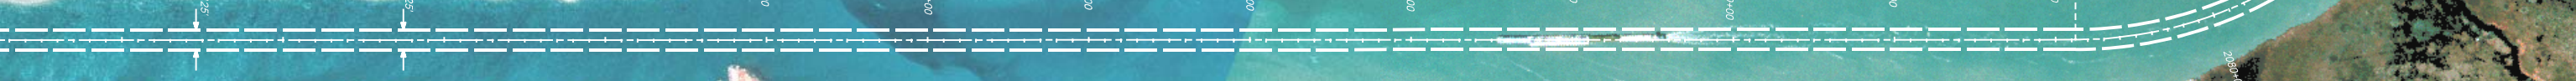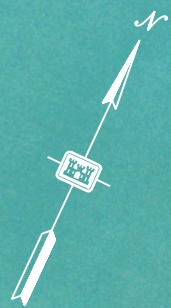

PLAN
0 500 1,000 1,500
SCALE IN FEET

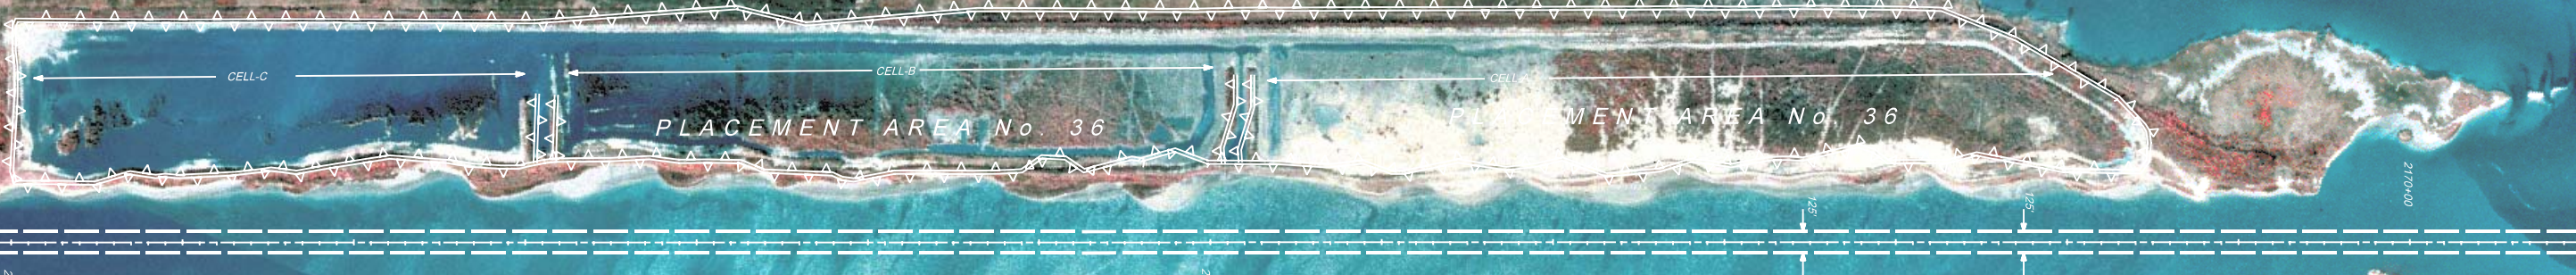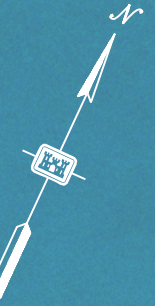


PLAN
0 500 1,000 1,500
SCALE IN FEET

PLACEMENT AREA
No. 37

PLACEMENT AREA
No. 37

2460+00 2450+00 2440+00 2430+00 2420+00 2410+00 2400+00 2390+00 2380+00 2370+00 2360+00 2350+00 2340+00 2330+00 2320+00 2310+00

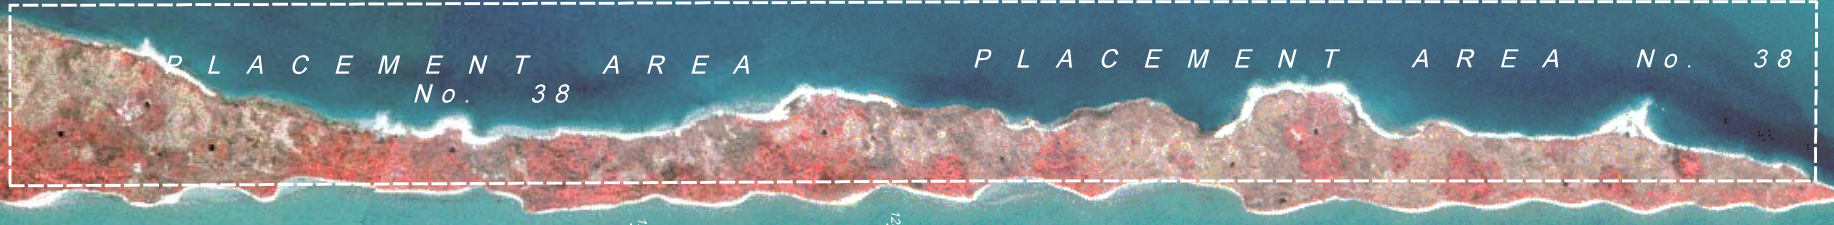

2610+00 2600+00 2590+00 2580+00 2570+00 2560+00 2550+00 2540+00 2530+00 2520+00 2510+00 2500+00 2490+00 2480+00 2470+00 2460+00



PLACEMENT AREA No. 40

PLACEMENT AREA No. 39

PLACEMENT AREA No. 39

2780+00 2760+00 2740+00 

CURVE No. 12


P.C. STA. 2701+28.20



OSAL AREA No. 41

PLACEMENT AREA No. 40

PLAC


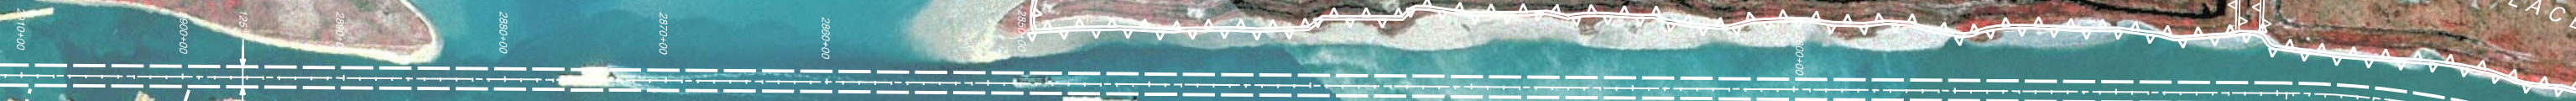


P.T. STA. 2769+41 8530

CURVE No. 12

P.C. STA. 2730+23 8530

PLAN
0 500 1,000 1,500
SCALE IN FEET

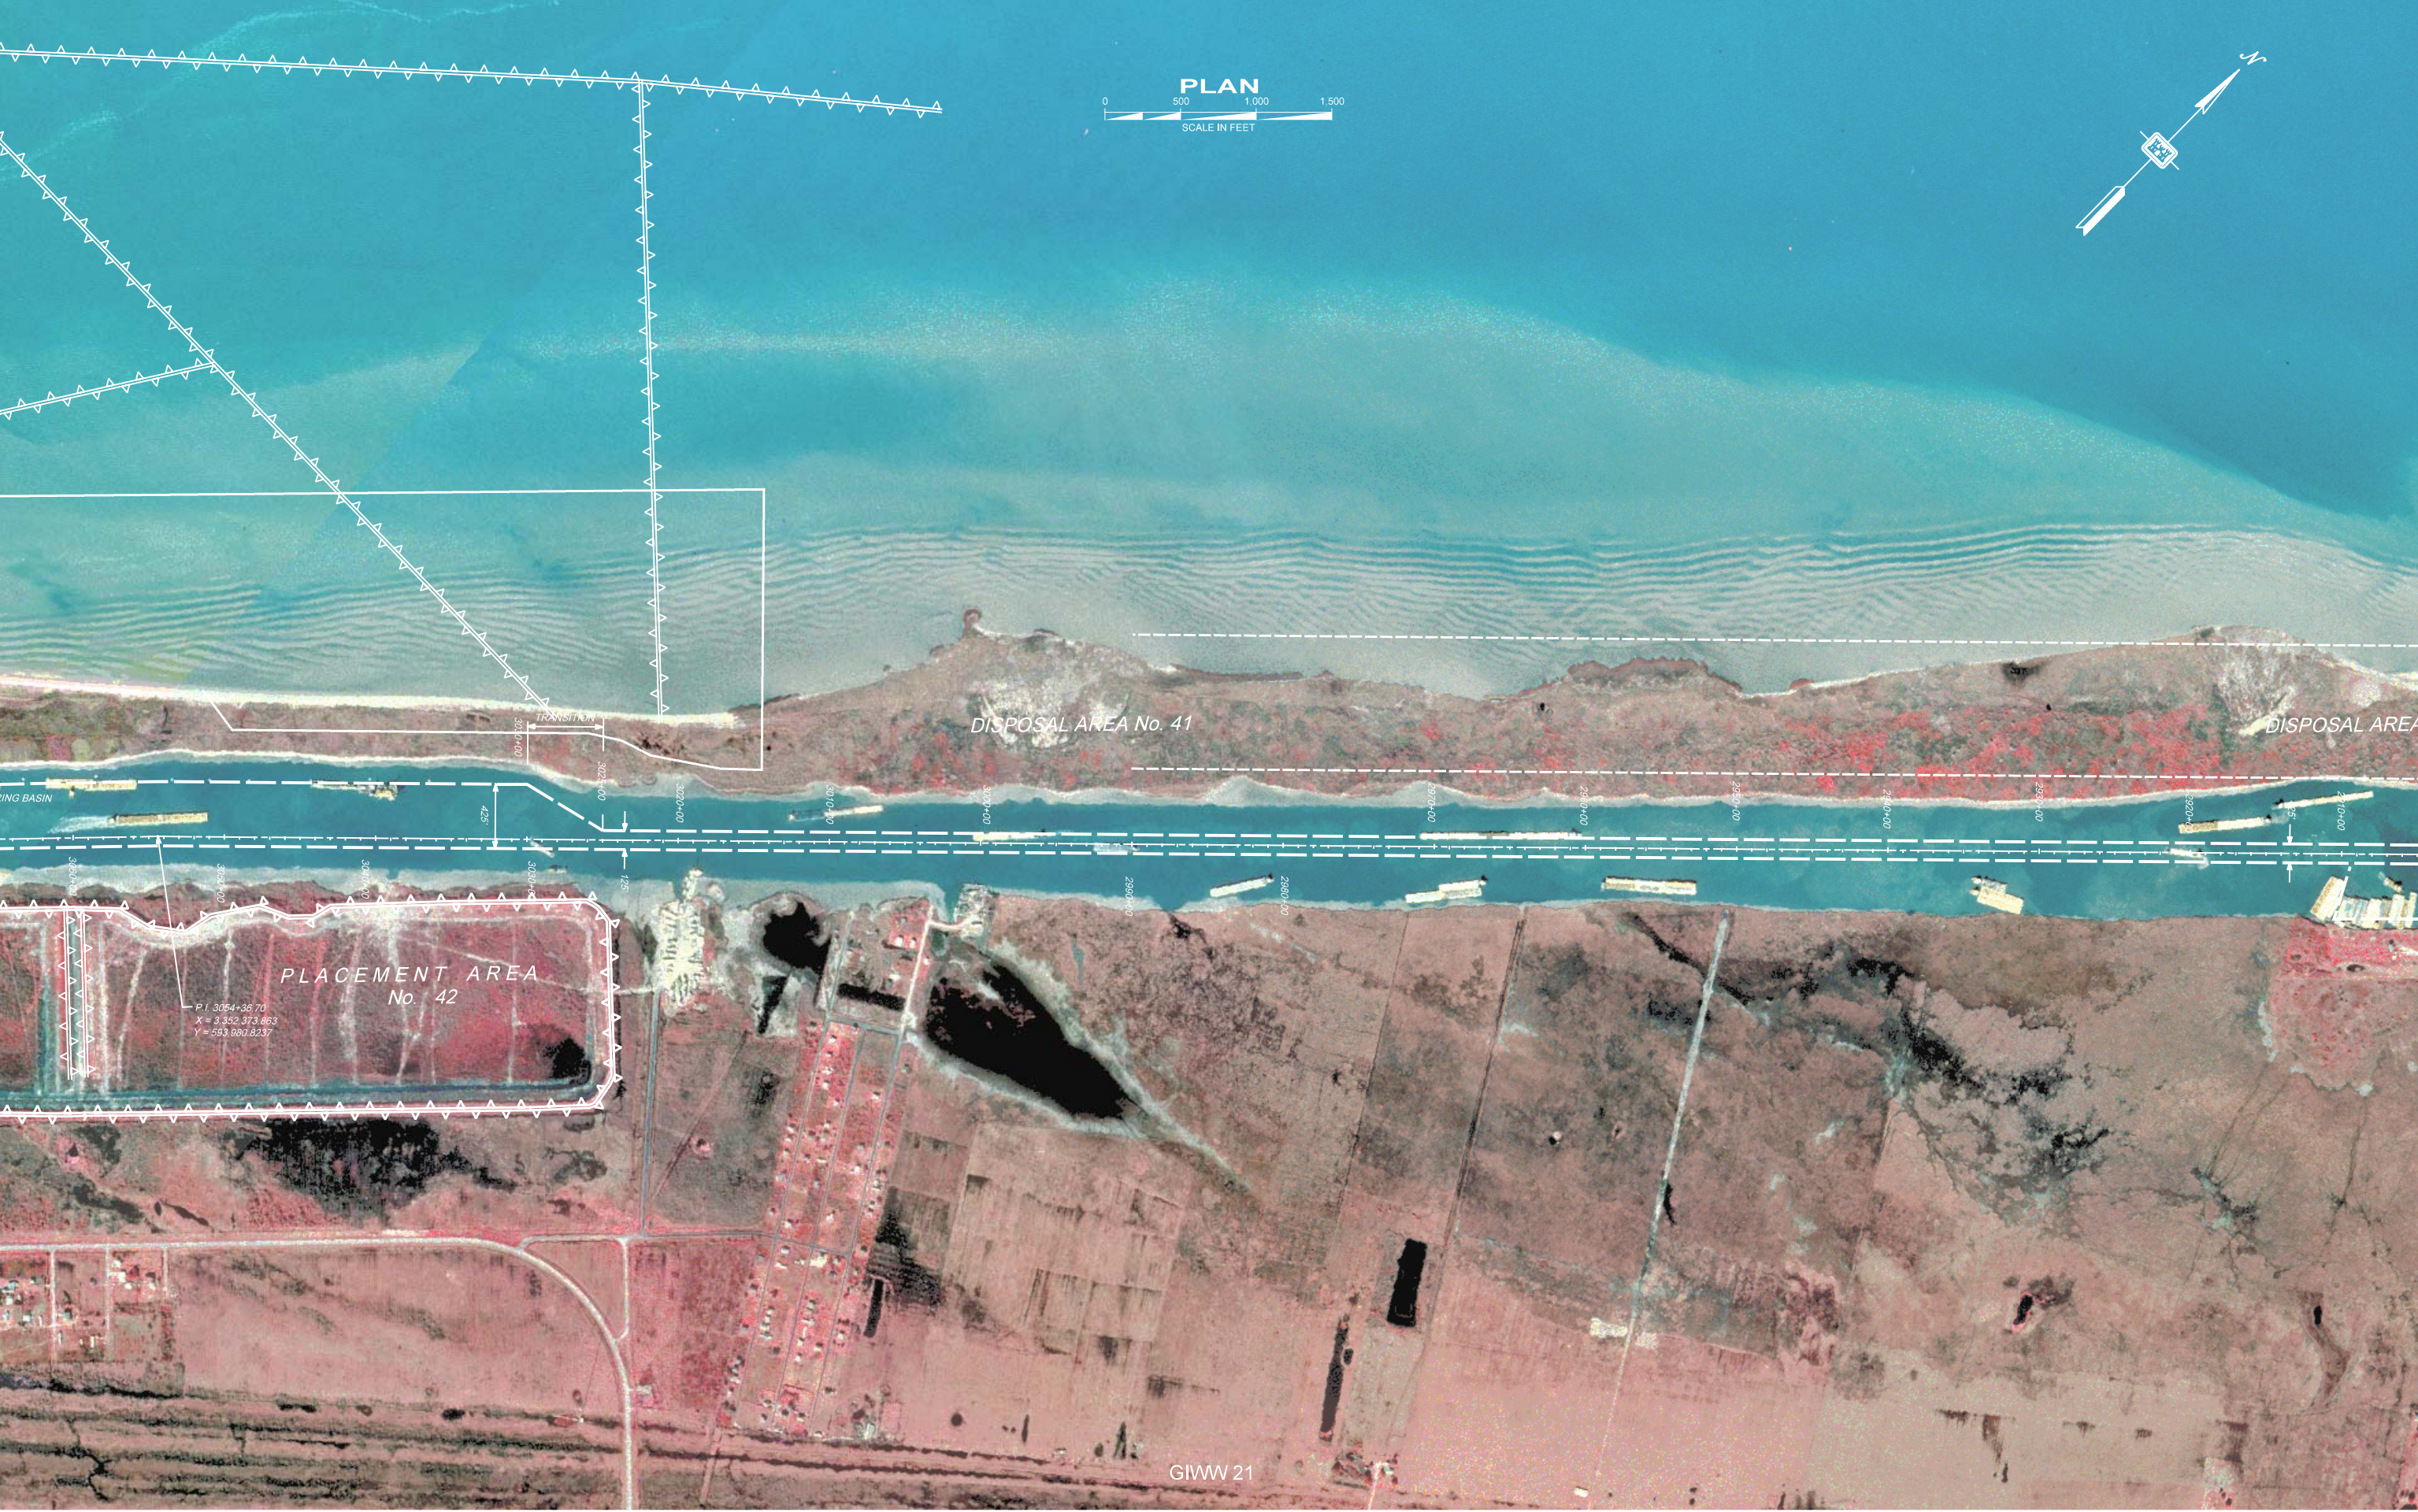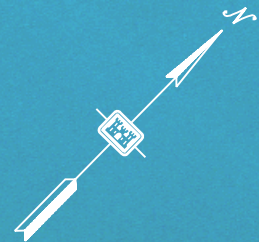


PLACEMENT AREA
No. 42

P.I. 3054+36.70
X = 3,362,373.863
Y = 593,980.8237


DISPOSAL AREA No. 41

DISPOSAL AREA

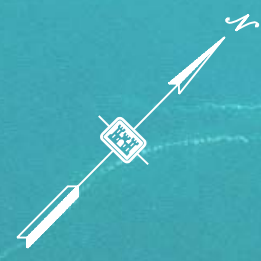

PLACEMENT AREA No. 43

PLACEMENT AREA No. 42

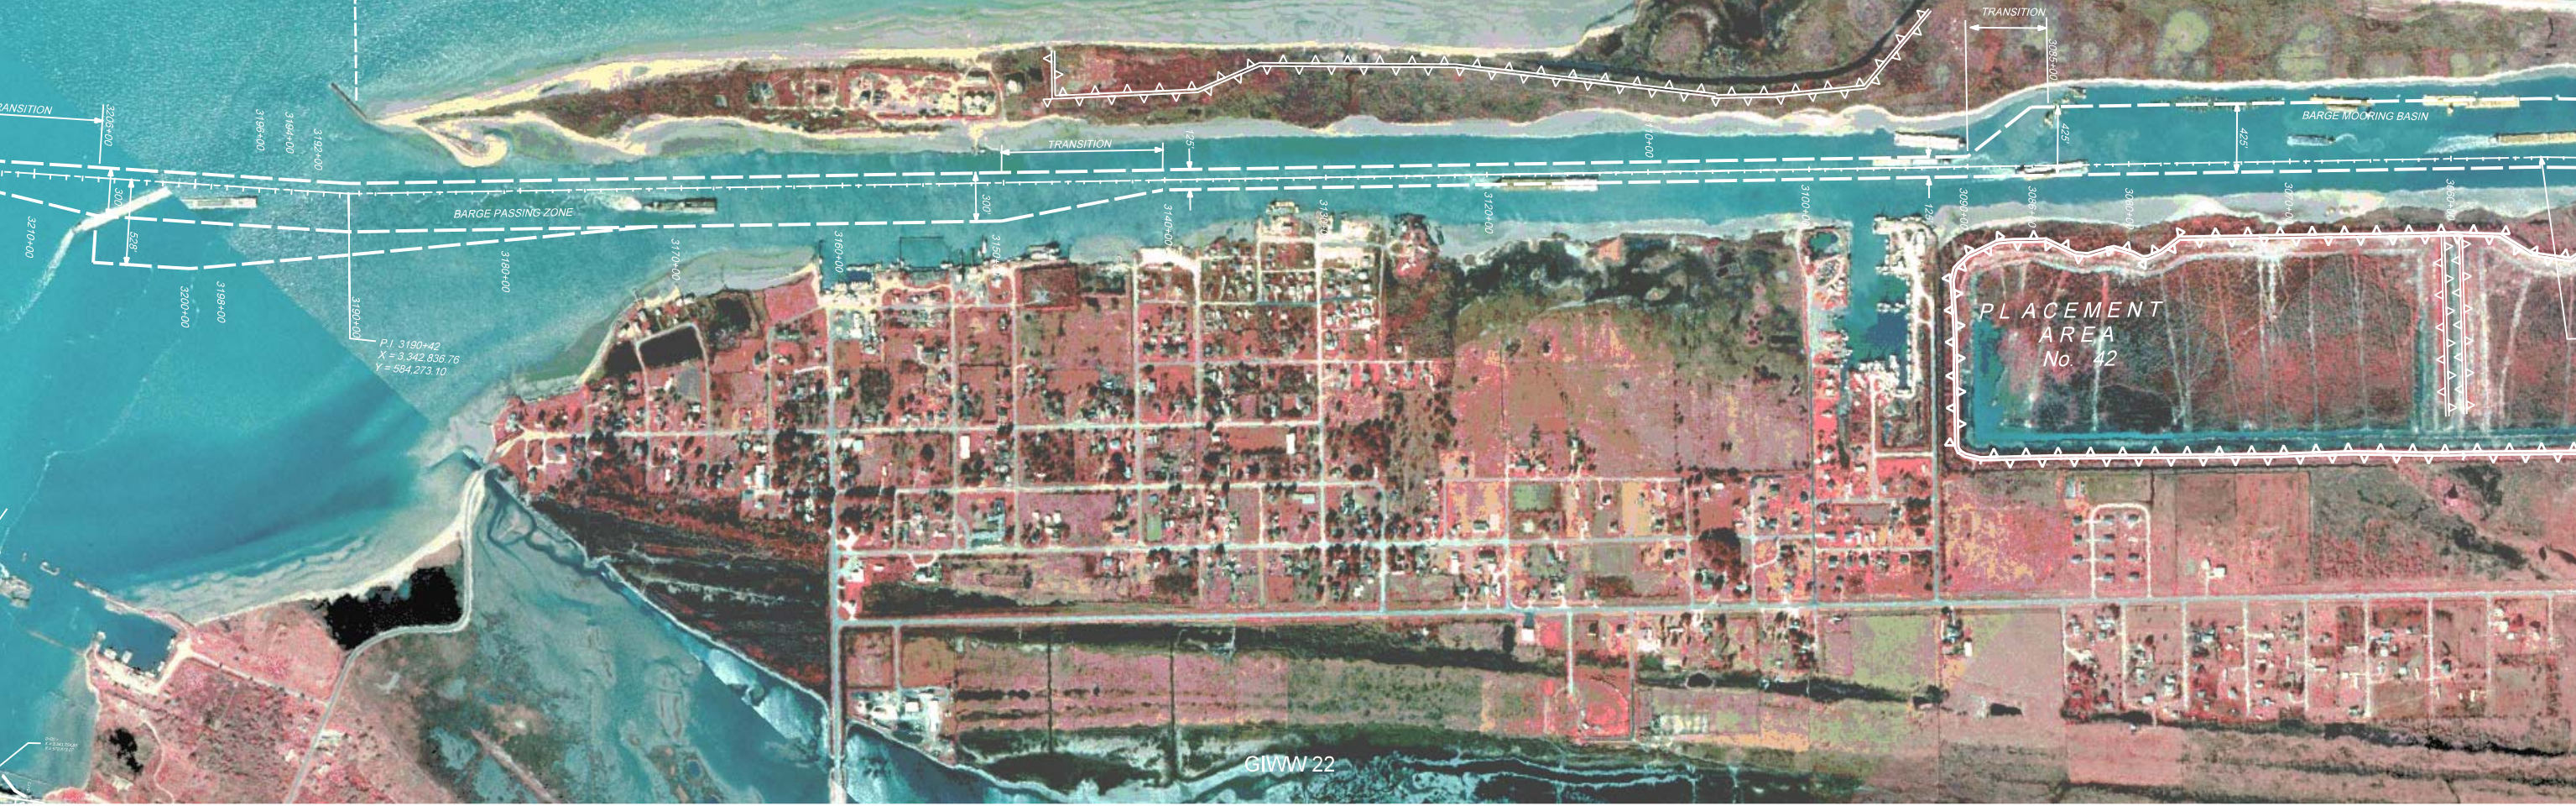

P.I. 3190+42
X = 3,342,836.76
Y = 584,273.10



130+000

131+000

132+000

133+000

134+000

135+000

136+000

137+000

138+000

GIWW 24

400'
1+000
GIWW 23

END BAY REACH STA 138+366
BEGIN BOLIVAR ROADS CHANNEL
X = 3,343,535.560
Y = 574,841.361

TRANSITION

BARGE PASSING ZONE

P.I. 3190+42
X = 3,342,836.76
Y = 584,273.10

