



**PLAN**



SCALE IN FEET

Port Mansfield 1

PORT MANSFIELD CHANNEL

MAIN BASIN

SHRIMP BASIN

WATER BASIN

PLACEMENT AREA NO. 8

PLACEMENT AREA NO. 7

P.C. STA. 0+022.60=  
STA. 206+933.91 (G.I.W.W.)

P.T. STA. 44+235.61

I = 90°36'01"  
D = 03°03'49"  
R = 1,870.39'  
T = 1,890.09'  
L = 2,957.39'

I = 89°24'21"  
D = 03°00'02"  
R = 1,929.79'  
T = 1,890.09'  
L = 2,979.64'

P.T. STA. 2+979.99'

P.I. STA. 2+980.00'

P.C. STA. 6+333.3  
I = 34°06'00"  
D = 03°00'00"  
R = 1,910.00'  
T = 585.77'  
L = 1,136.67'

I = 89°23'59"  
D = 03°00'00"  
R = 1,910.00'  
T = 1,890.09'  
L = 2,979.99'

P.C. STA. 0+000.00=  
203+153.73 (G.I.W.W.)

P.T. STA. 44+213.34

STA. 43+146.06 (P.M. CH.)  
STA. 205+043.82 (G.I.W.W.)

I = 90°35'39"  
D = 03°03'48"  
R = 1,870.59'  
T = 1,890.09'  
L = 2,959.37'


P.T. STA. 199+285.84





PLACEMENT

40+000 39+000 38+000 37+000 36+000 35+000 34+000 33+000 32+000 31+000 30+000 29+000 28+000 27+000 26+000 25+000

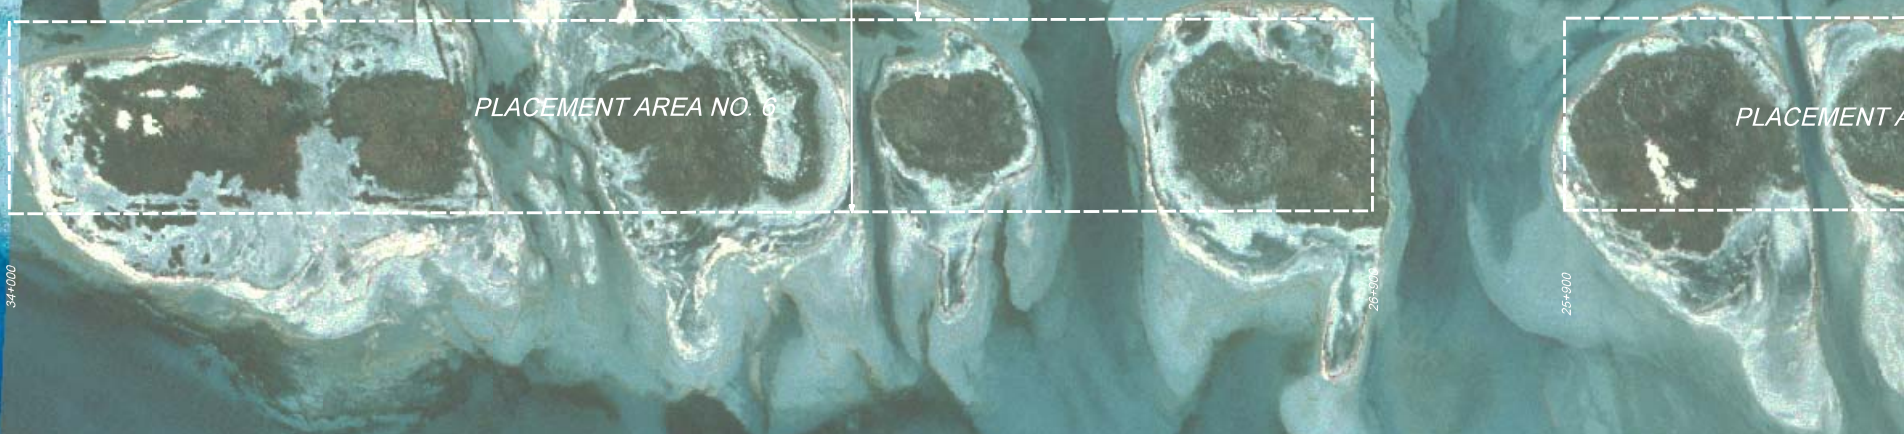

PLACEMENT AREA NO. 6

PLACEMENT A

1. STA. 198+346.78  
= 18'57.05"  
= 5729.58'  
= 566.30'  
= 7895.14'

Port Mansfield 2



PLAN





26+000

25+000

24+000

23+000

22+000

21+000

20+000

19+000

18+000

17+000

16+000

15+000

14+000

13+000

12+000

11+000

25+600

22+400

21+300

17+000

PLACEMENT AREA NO. 5

PLACEMENT AREA NO. 4B

PLACEMENT AREA NO. 4A

1,500'

500'

1,500'

500'

1,500'

500'





PLACEMENT AREA NO. 3

PLACEMENT AREA NO. 3

PLACEMENT AREA NO. 2A

12+000

11+000

10+000

9+000

8+000

7+000

6+000

5+000

4+000

3+000

2+000

1+000

0+000

-1+000

-2+000

-3+000

100'

150'±

250'



PLAN


Port Mansfield 4





PLACEMENT AREA NO. 2-A

2+000  
1+000  
0+000  
-1+000  
-2+000  
-3+000

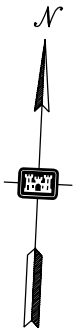

Port Mansfield 5