


113+000 112+000 111+800 111+000 110+000 109+000 108+000 107+000 106+000 105+000 104+000 103+000 102+000 101+000 100+000 99+000 98+000



PLACEMENT AREA NO. 188



PLACEMENT AREA NO. 187

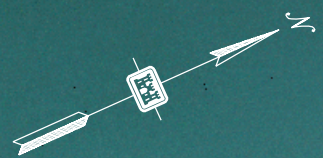

PLAN

GIWW 108

P1 STA 127+250.29
X = 236601.1
Y = 62601.1
L = 384
R = 51729.9
T = 182.2

P.T. STA. 127+250.29
P.C. STA. 126+885.66


S 24° 31' 02.6\"/>

126+100
123+300
PLACEMENT AREA NO. 191

120+000
117+800
PLACEMENT AREA NO. 190

116+500
111+800
PLACEMENT AREA NO. 189

127+000
126+000
125+000
124+000
123+000
122+000
121+000
120+000
119+000
118+000
117+000
116+000
115+000
114+000
113+000
112+000

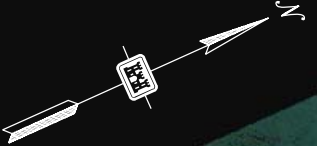

PLACEMENT AREA NO. 193

PLACEMENT AREA NO. 194

PLACEMENT AREA NO. 192

S 20° 52' 16\"/>

P.T. STA. 127+250.29
P.C. STA. 126+885.66

P1 STA 126+885.66
X = 826011.10
Y = 517019.66
R = 18236.66
L = 1966.0



PLACEMENT AREA NO. 196

PLACEMENT AREA NO. 195

156+000

156+000

154+000

153+000

152+000

151+000

150+000

149+000

148+000

147+000

146+000

145+000

144+000

143+000

142+000

141+000

142+300

P.T. STA. 156+208.76

P.C. STA. 155+171.36

GIWW 110



PLAN


1,500

1,000

500

0

SCALE IN FEET

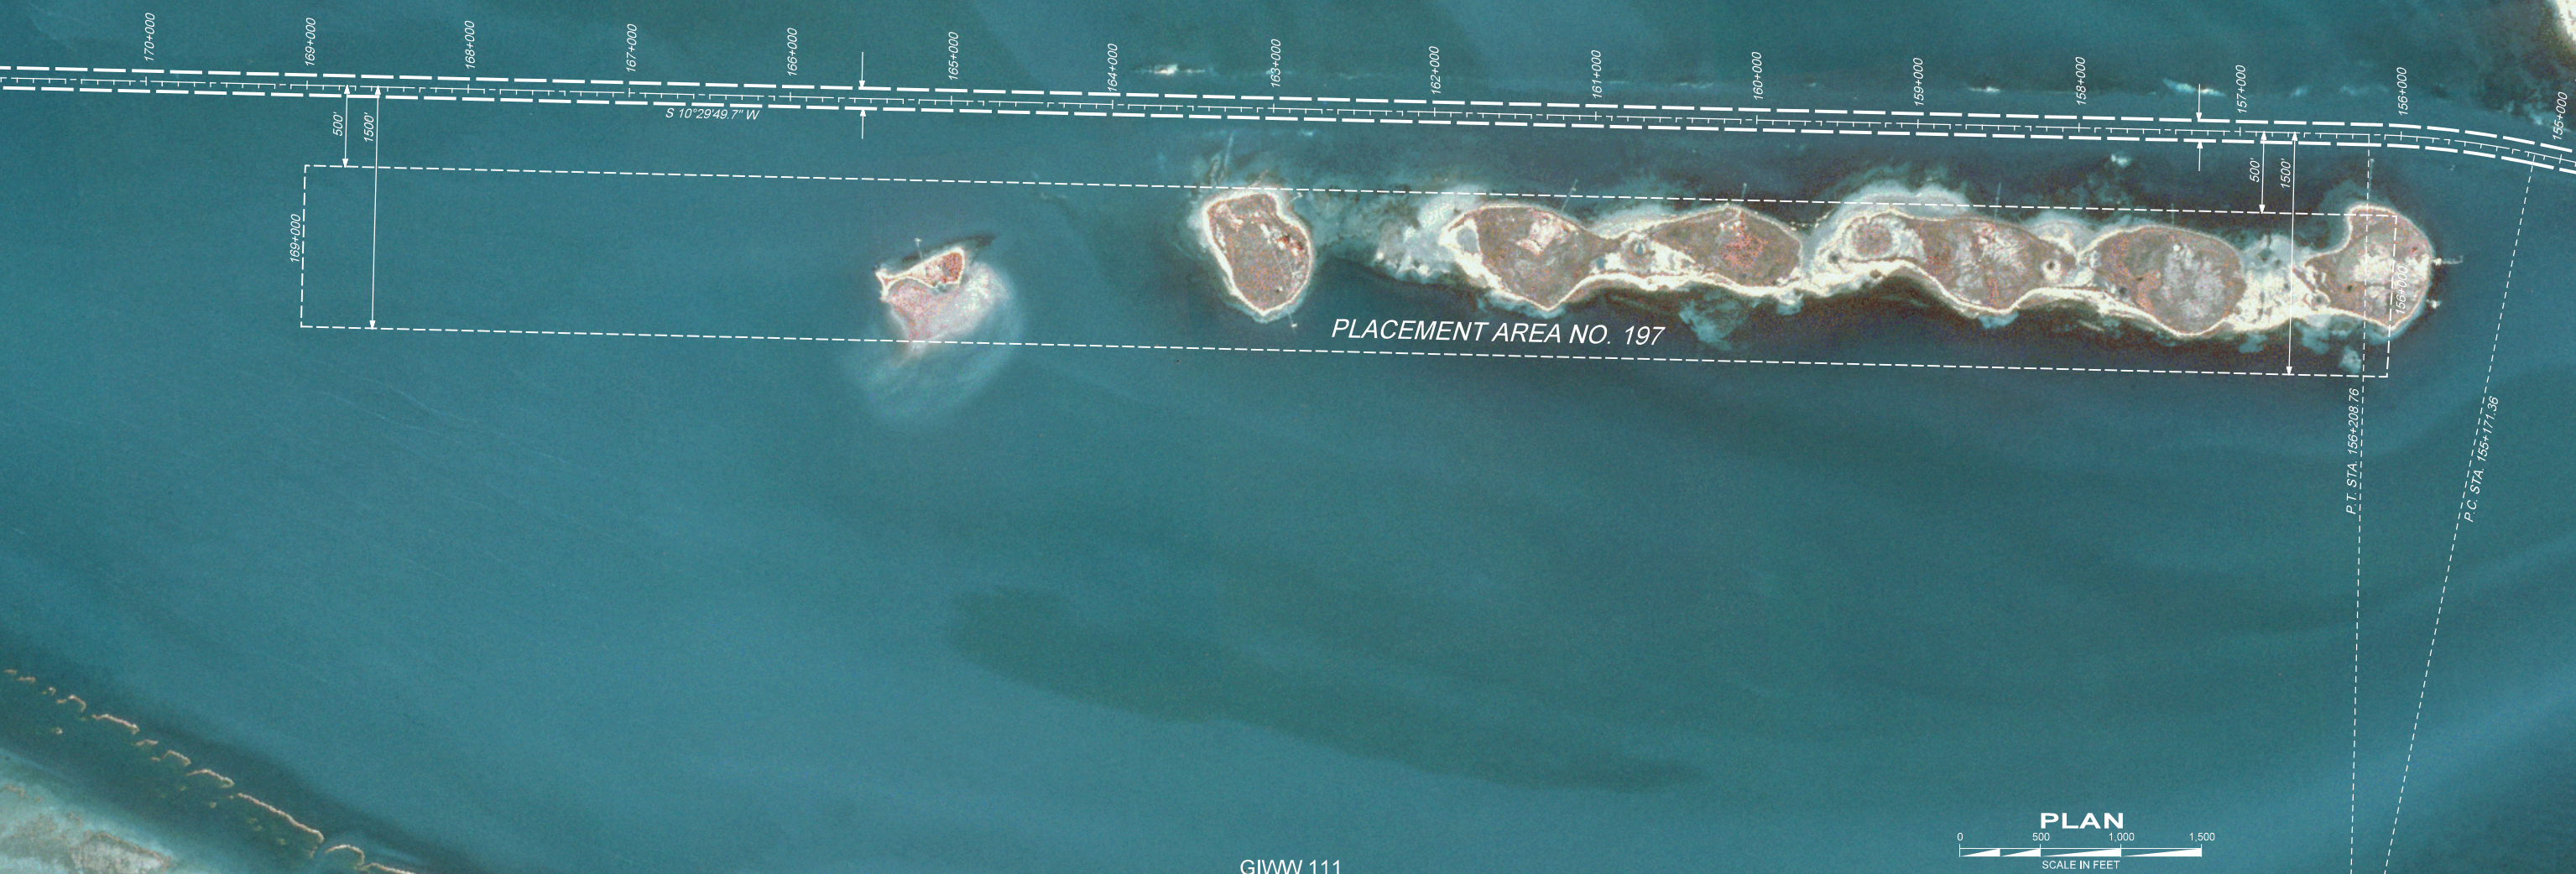

GIWW 111





185+000
184+000
183+000
182+000
181+000
180+000
179+000

178+000
177+000
176+000
175+000
174+000
173+000
172+000
171+000
170+000

PLACEMENT AREA NO. 198

PLACEMENT AREA NO. 199

500'

1500'

PLAN

0 500 1,000 1,500
SCALE IN FEET





BE

N

S 10°29'49.7" W

PLACEMENT AREA NO. 202

PLACEMENT AREA NO. 201

214+000 213+000 212+000 211+000 210+000 209+000 208+000 208+000 207+000 206+000 205+000 204+000 203+000 202+000 201+000 200+000 199+000

500' 1500' 200' 25+00 0+00

211+700



PLACEMENT AREA NO. 203

S 02°44'31.50" W

P.T. STA. 219+068.41

P.C. STA. 218+202.80

P.I. STA.
X = 2344780.51
Y = 537335.94
Δ = 07°45'18.20"
R = 5729.65'
T = 388.35'
L = 795.51'

PLAN

