


Double Bayou 1





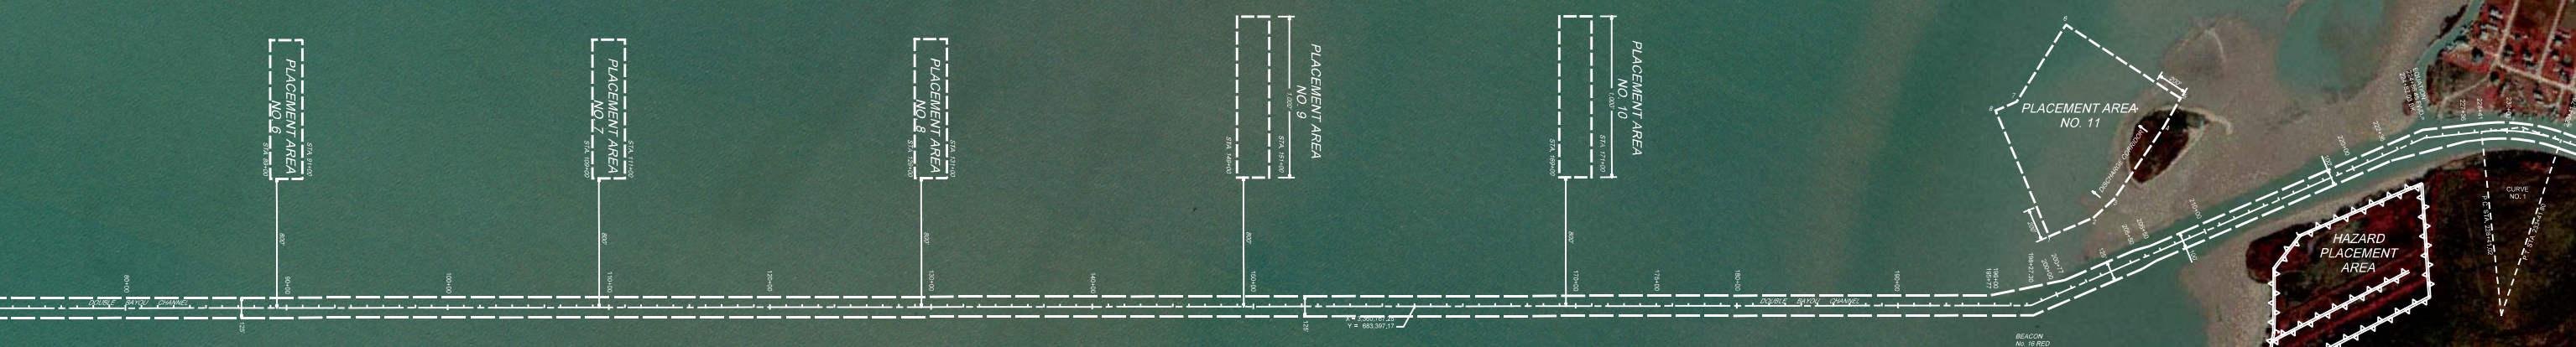

PLACEMENT AREA
NO. 11

HAZARD
PLACEMENT
AREA

WHITE PLACEMENT AREA

CURVE NO. 1

CURVE NO. 2

CURVE NO. 3

CURVE NO. 4

CURVE NO. 5

CURVE NO. 6

CURVE NO. 7

REASON
No. 10 RED

Double Bayou 3

PLAN
0 500 1,000 1,500
SCALE IN FEET