


CONSTRUCTION NOTICE

Orlando Intl (MCO) Orlando, Florida

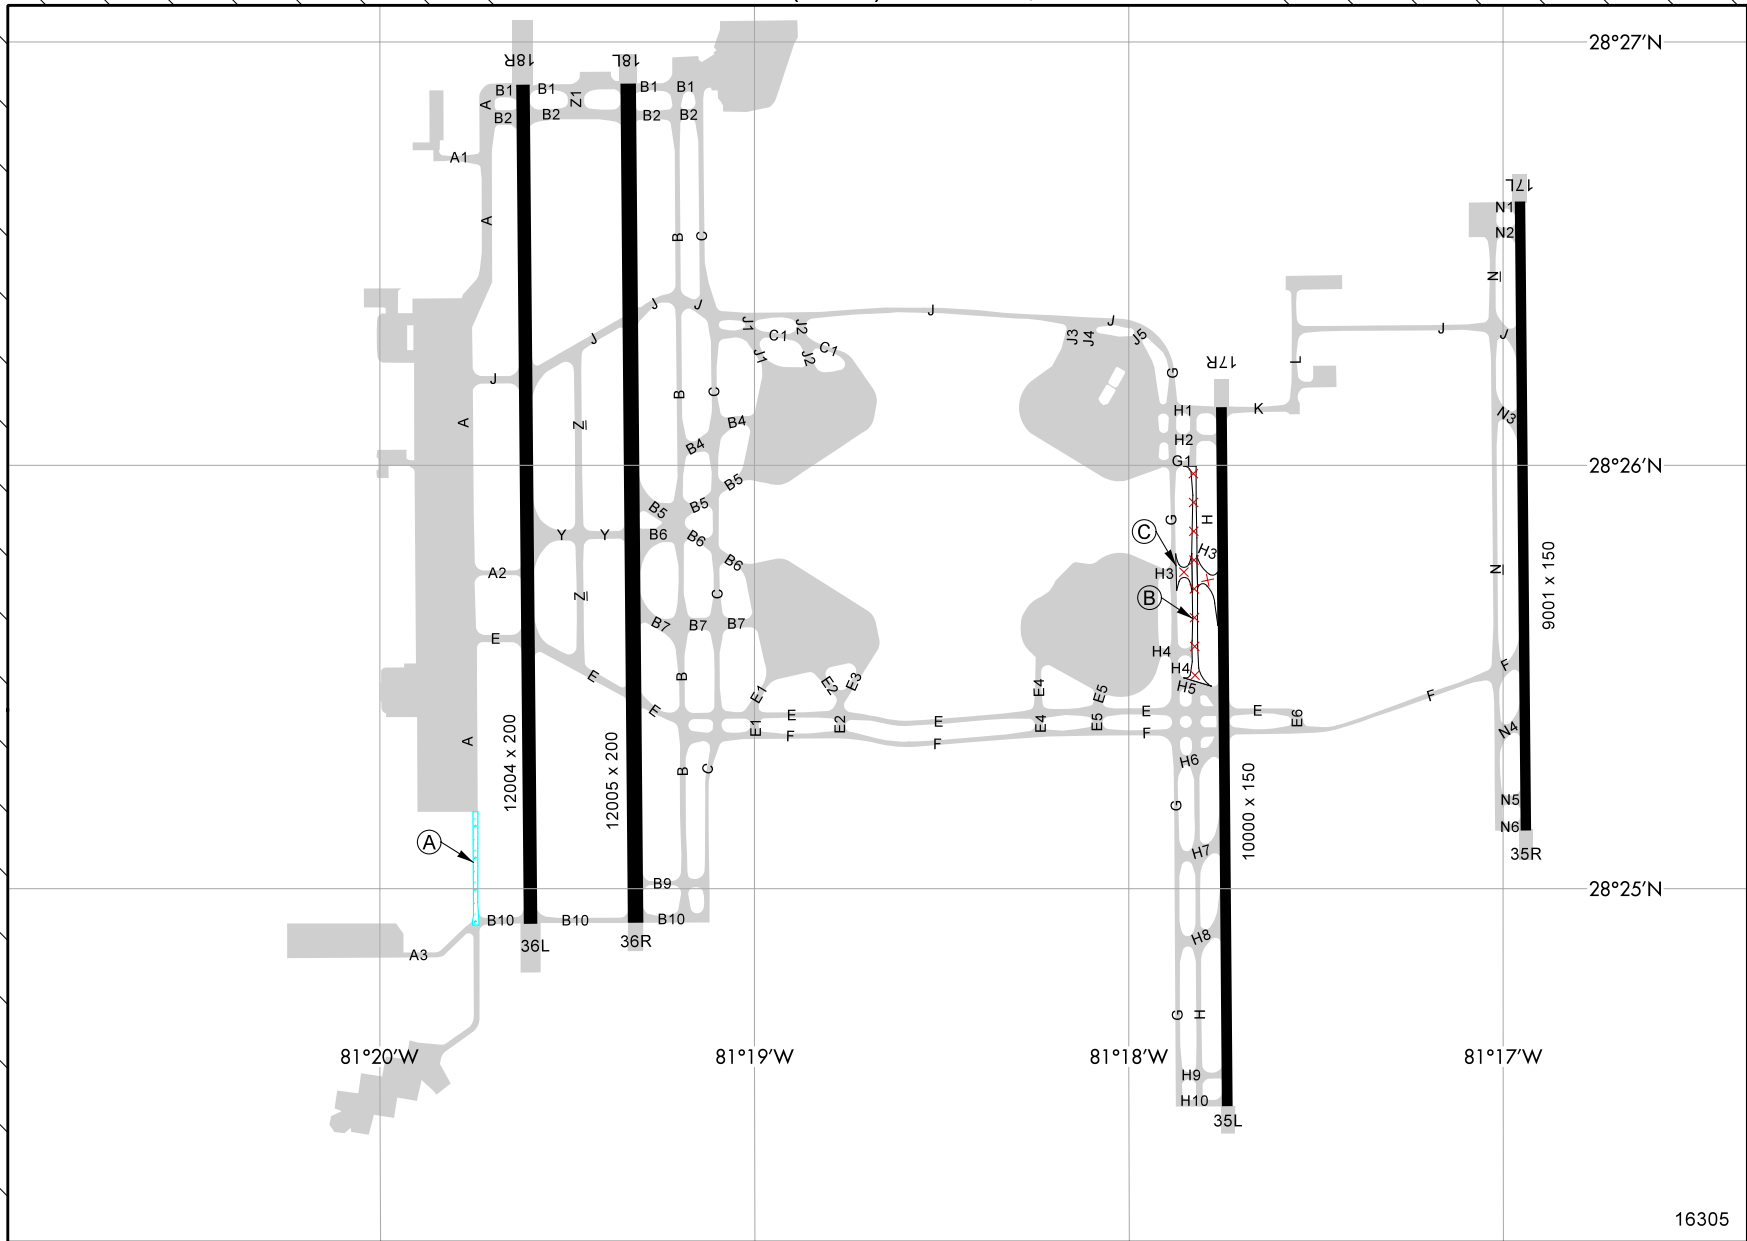

16305

NOTAM

- (A) 03/116 TWY A BTN WEST RAMP SOUTH END AND TWY B10 CLSD TO ACFT WINGSPAN MORE THAN 171FT EXC 1HR PPR 407-825-2036
- (B) 10/113 TWY H BTN TWY G1 AND TWY H4 CLSD
- (C) 10/114 TWY H3 BTN RWY 17R/35L AND TWY G CLSD

START DATE FINISH DATE

- | | |
|--------------|-------------|
| MAR 15, 2016 | PERM |
| OCT 31, 2016 | NOV 4, 2016 |
| OCT 31, 2016 | NOV 4, 2016 |

NOTE: This diagram is intended to display published NOTAMS and is checked and updated daily (Mon.- Fri only; no holidays); temporary closures/openings of less than 24 hours are not depicted; runway length shown is maximum length (shortened distances are not depicted); diagrams containing new runway surfaces will be deleted after (FAA) revised airport diagrams are published. Always CHECK CURRENT NOTAMS

Consult NOTAMS for Latest Information