


CONSTRUCTION NOTICE

Sacramento INTL (SMF) Sacramento, California

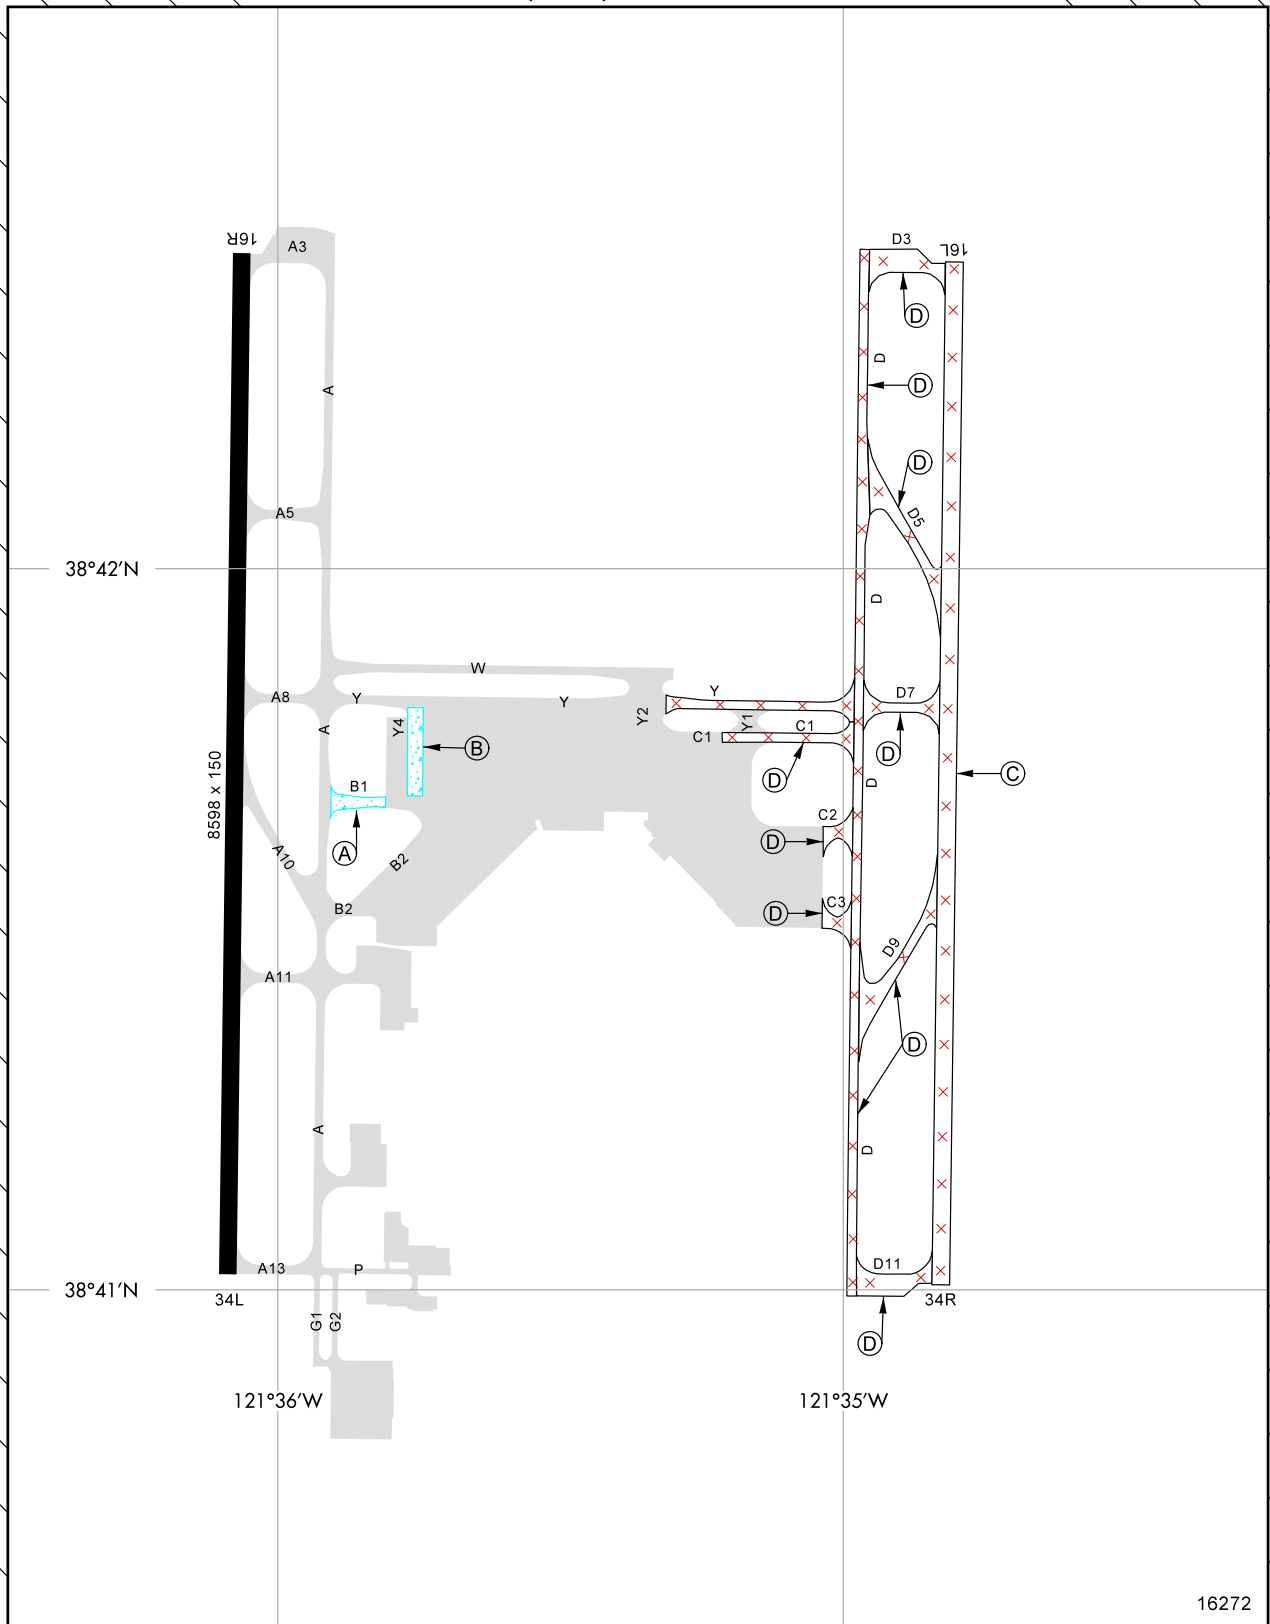

16272

NOTAM

- (A) 01/036 TWY B1 CLSD TO ACFT WINGSPAN MORE THAN 170FT
- (B) 02/011 TWY Y4 CLSD TO ACFT WINGSPAN MORE THAN 118FT
- (C) 08/051 RWY 16L/34R CLSD
- (D) 08/065 TWY D, D11, D3, D5, D7, D9, TWY C1 BTN TWY D AND NORTH REMAIN OVERNIGHT RAMP, TWY C2 BTN TWY D AND EAST REMAIN OVERNIGHT RAMP, TWY C3 BTN TWY D AND EAST REMAIN OVERNIGHT RAMP, TWY Y BTN TWY D AND TWY Y2 CLSD

START DATE

- JAN 30, 2014
- FEB 6, 2014
- AUG 22, 2016
- AUG 29, 2016

FINISH DATE

- DEC 31, 2016
- DEC 31, 2016
- FEB 2, 2017EST
- FEB 2, 2017EST

NOTE: This diagram is intended to display published NOTAMS and is checked and updated daily (Mon. - Fri. only; no holidays); temporary closures and openings of less than 24 hours are not depicted; runway length shown is maximum length (shortened distances are not depicted); diagrams containing new runway surfaces will be deleted after (FAA) revised airport diagrams are published. Always CHECK CURRENT NOTAMS.

Consult NOTAMS for Latest Information