


**NOTES:**

1. Construct drainage ditches along the stabilized construction exit when required. Install temporary 18-inch pipe culverts where the stabilized construction exit crosses existing drainage ditches.
2. Place Geotextile, Class 2, Type C, over the entire area prior to placing the aggregate.

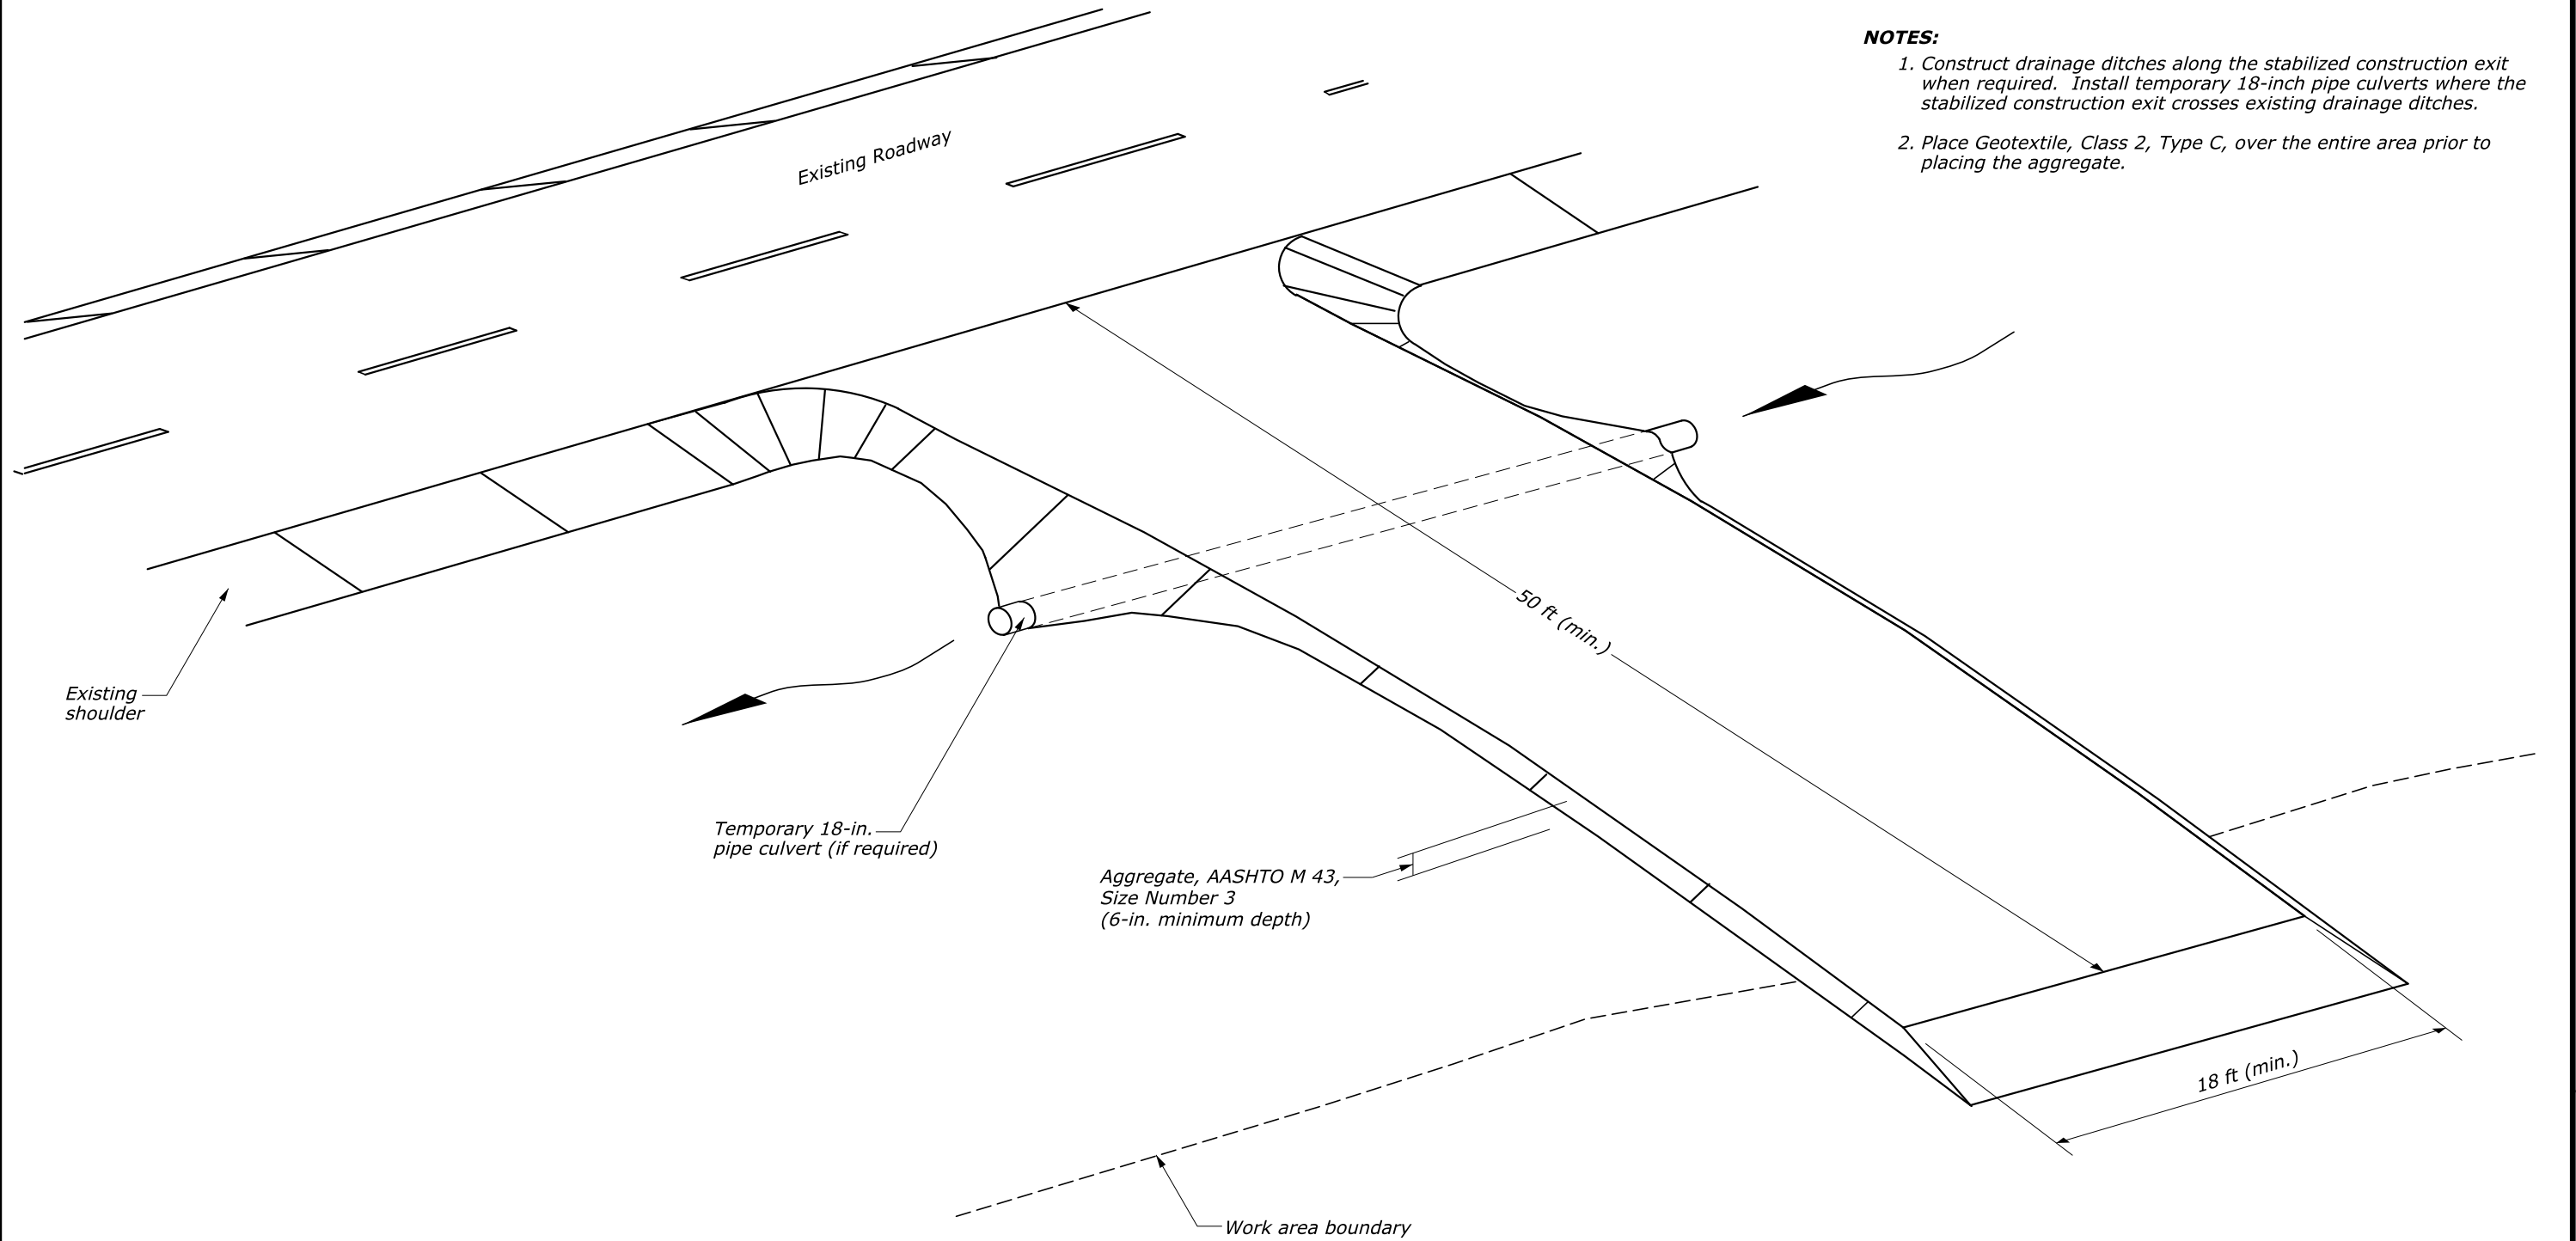

02-Dec-2014 12:40 PM H:\Team\_Folders\VIDU\GFP\_J4\_Detail\_Review\ALL\_FPI4\_D01\st1570\_detail.dgn

NO SCALE

U.S. DEPARTMENT OF TRANSPORTATION FEDERAL HIGHWAY ADMINISTRATION EASTERN FEDERAL LANDS HIGHWAY DIVISION	
U.S. CUSTOMARY DETAIL	
<b>STABILIZED CONSTRUCTION EXIT</b>	
DETAIL APPROVED FOR USE	DETAIL
APPROVED : MAY 2011 REVISED : NOVEMBER 2014	E157-01