


NOTE:

1. Lap longitudinal reinforcement not less than 13-inches.
2. Lap transverse reinforcement not less than 9-inches.
3. Eliminate all longitudinal and transverse reinforcing steel, wire, or bars where plain portland cement concrete pavement or base is required.
4. Provide the same type of dowel assemblies and tie bars for joints in plain portland cement concrete pavement as shown for joints in reinforced pavement.
5. Space transverse expansion joints at a minimum of 280 feet.
6. Space transverse contraction joints for reinforced concrete pavement at not more than 40 foot intervals and for plain concrete pavement or base at not more than 20 foot intervals.
7. See Detail ET 501-2 for joint details and joint sealing details.

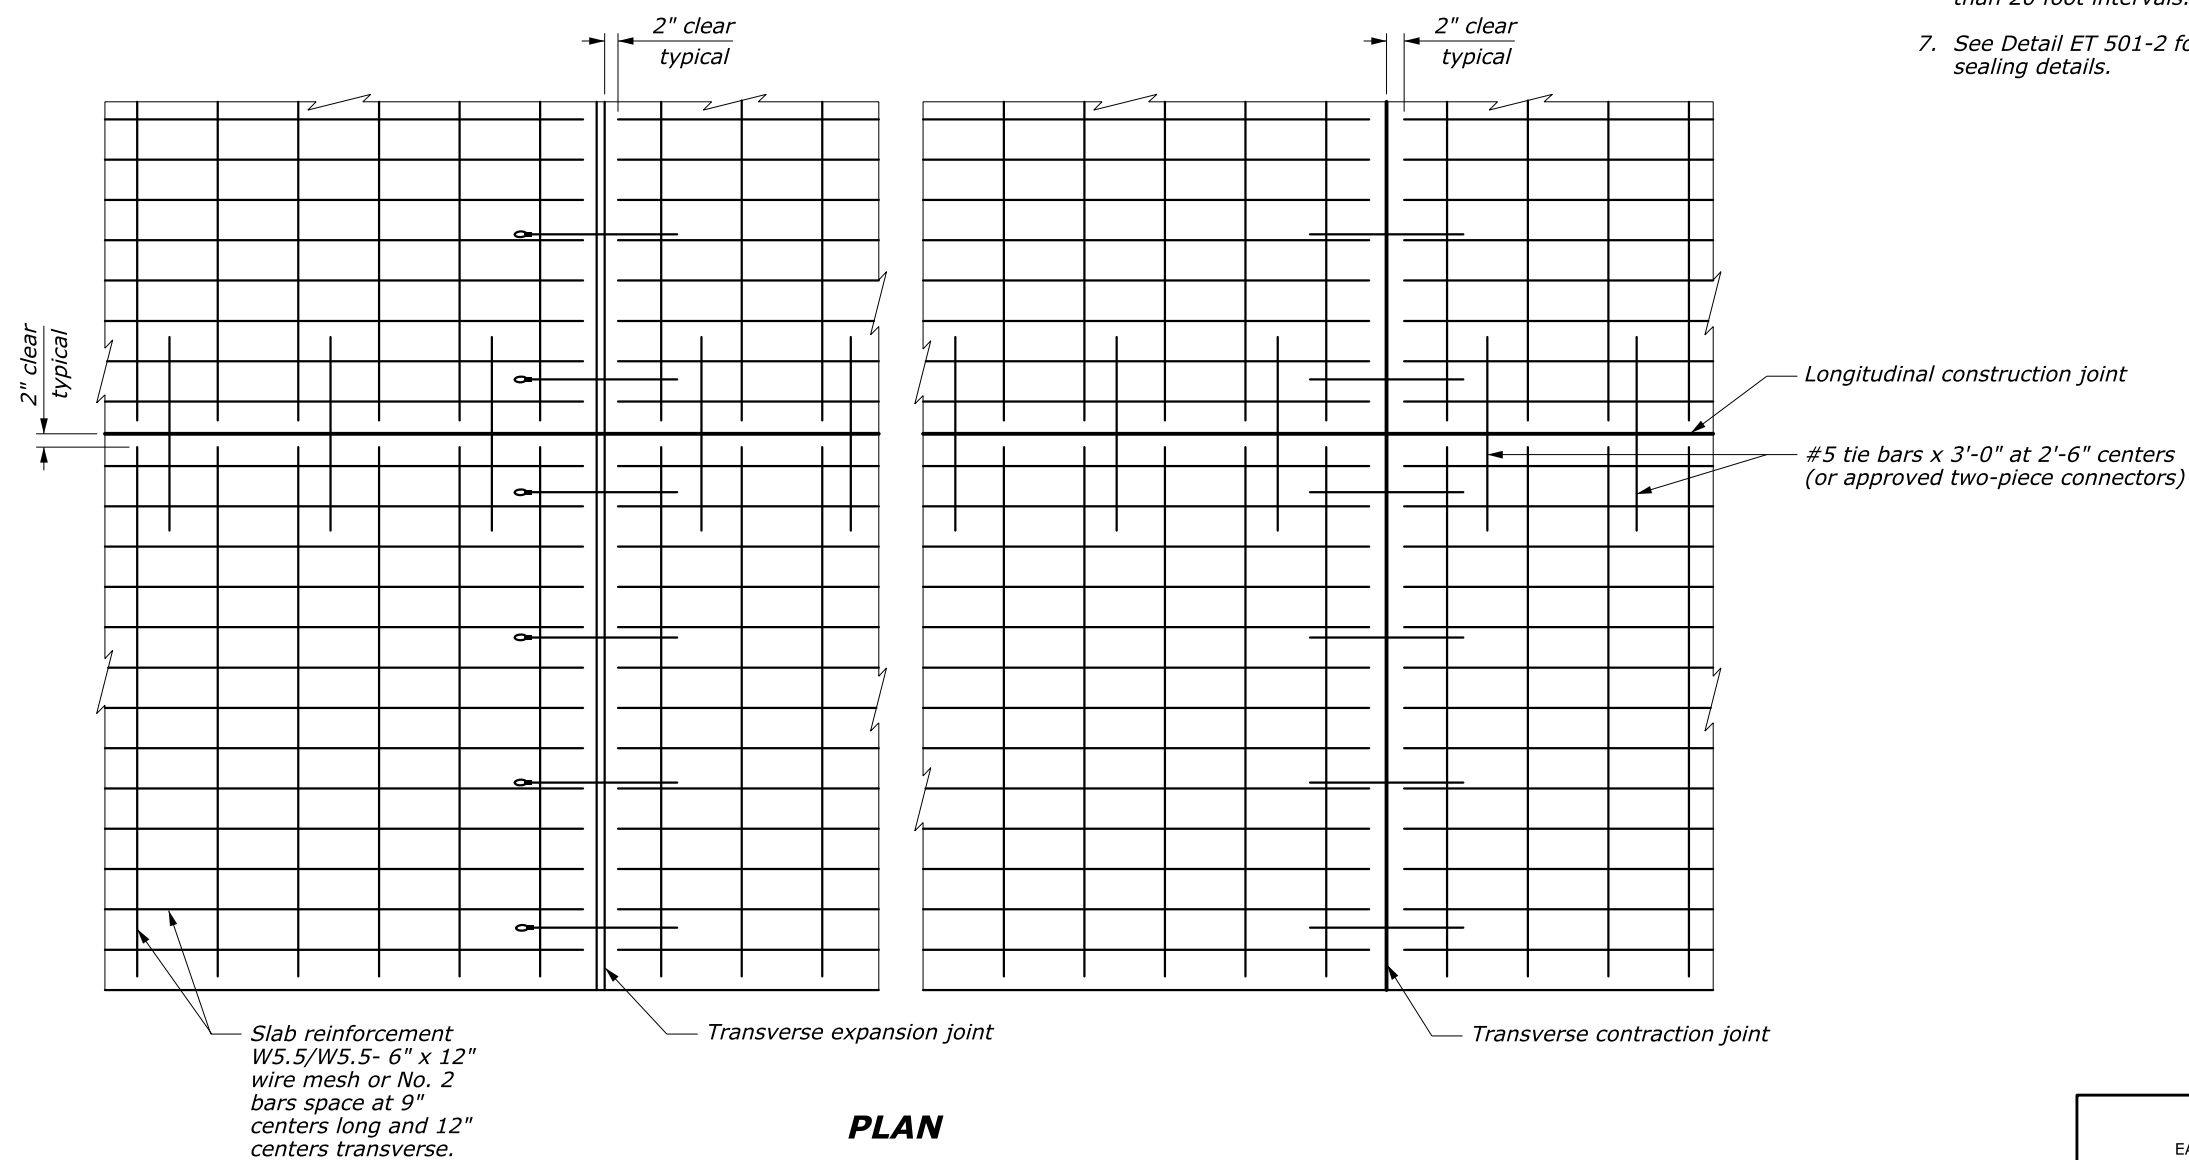

NO SCALE

U.S. DEPARTMENT OF TRANSPORTATION FEDERAL HIGHWAY ADMINISTRATION EASTERN FEDERAL LANDS HIGHWAY DIVISION	
U.S. CUSTOMARY DETAIL	
PORTLAND CEMENT CONCRETE PAVEMENT	
DETAIL APPROVED FOR USE	DETAIL
APPROVED: MAY 2011 REVISED: SEPTEMBER, 2014	ET 501-1