

STATE	PROJECT	SHEET NUMBER
WY	PRA-GRTE 10(9)	A.1

U. S. DEPARTMENT OF THE INTERIOR NATIONAL PARK SERVICE GRAND TETON NATIONAL PARK

PLANS FOR PROPOSED PROJECT
WY PRA-GRTE 10(9)
NPS PKG. NO. 136

EASTSIDE HIGHWAY (MOOSE OVERLAY)

TETON COUNTY
WYOMING

SCHEDULE A LENGTH 4.785 KILOMETERS
SCHEDULE B LENGTH 5.000 KILOMETERS

Cell: B.NPS.M [B.NPS.US]
AS = 1
Drop cell once

INDEX TO SHEETS


A. GENERAL INFORMATION
A.1 TITLE SHEET
A.2 PLAN SYMBOLS AND ABBREVIATIONS

B. SUMMARIES
B.1 SUMMARY OF QUANTITIES

C. TYPICAL SECTION(S)
C.1 MAINLINE
C.2 REPAIR PATCH

D. TEMPORARY TRAFFIC CONTROL
D.1 TABULATION OF TRAFFIC CONTROL QUANTITIES
D.2 PROJECT SIGNING
D.3-4 WORK ZONE CONTROL
D.5 CONSTRUCTION SIGN INSTALLATION WOOD POSTS

E. PERMANENT TRAFFIC CONTROL
E.1 PAVEMENT MARKING DETAILS
E.2 MOOSE JUNCTION PAVEMENT MARKING DETAIL

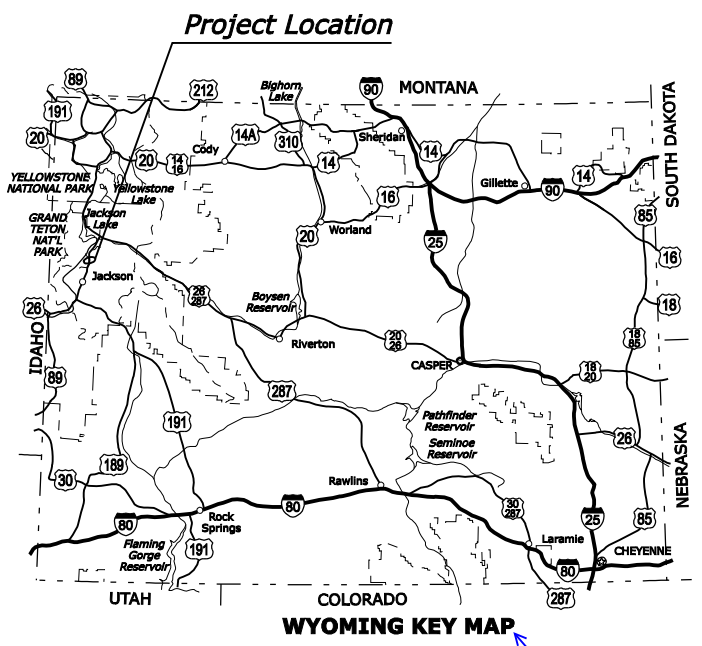

Library: KeyMaps
Cell: WY
AS = 1 [4]

World Heritage Site logo removed since Grand Teton NP is not on the World Heritage List.

TYPE OF CONSTRUCTION:
Cold recycled asphalt base and paving

DESIGN DESIGNATION:

ADT (1999)	3492
ADT (2019)	4000
V	90 km/h
e (max)	0.060


Advertisement year

SPECIFICATION:
Standard Specifications for Construction of Roads and Bridges on Federal Highway Projects, FP-03 Metric Units



PLANS PREPARED BY
**U.S. DEPARTMENT OF TRANSPORTATION
FEDERAL HIGHWAY ADMINISTRATION**
WESTERN FEDERAL LANDS HIGHWAY DIVISION
VANCOUVER, WASHINGTON

PROJECT MANAGER
C. DEWEY

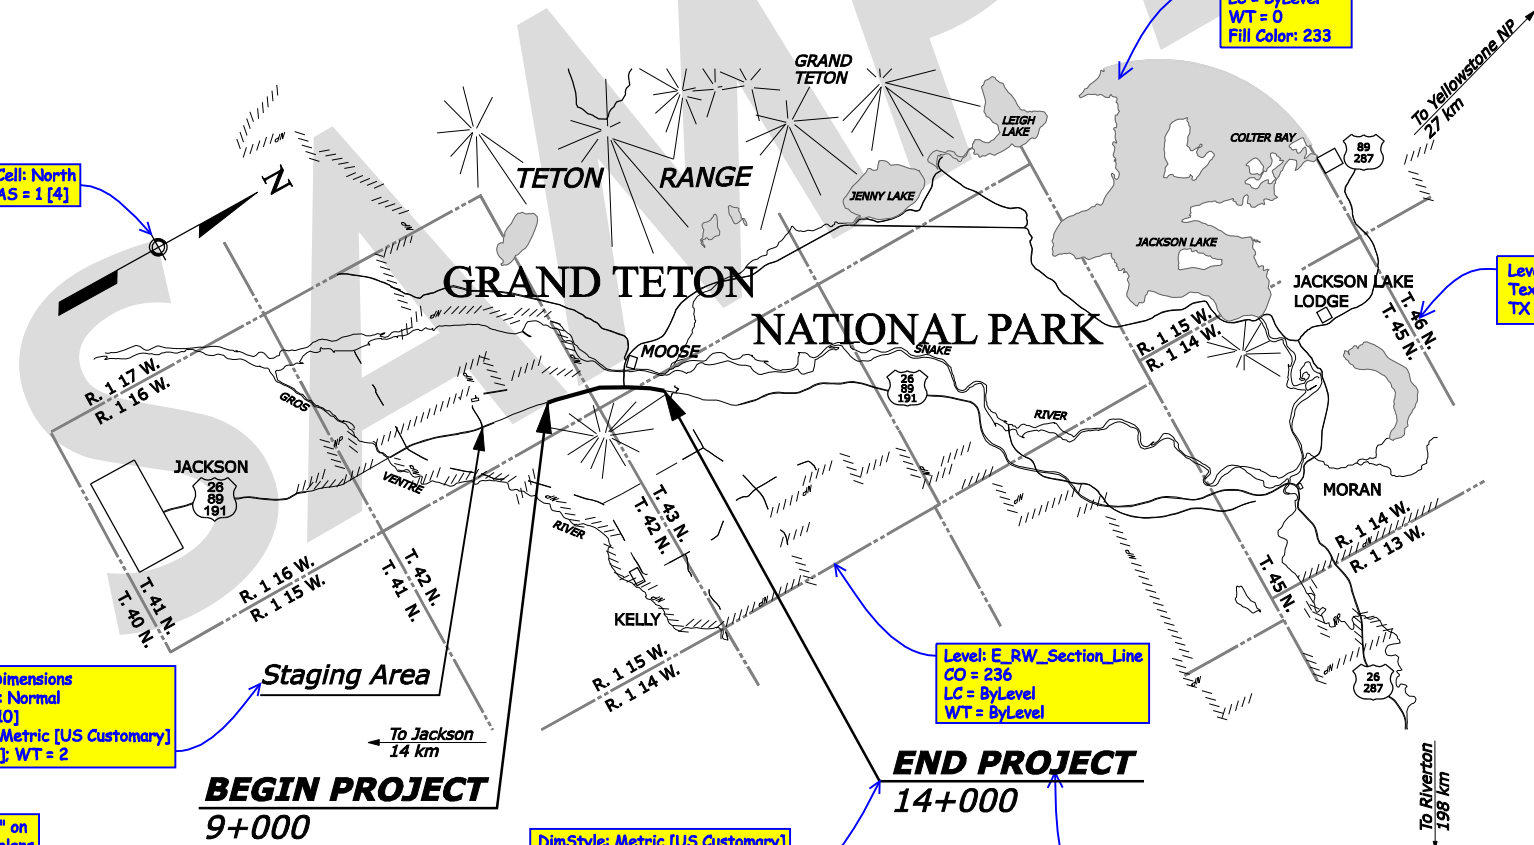

Level: D_Dimensions
TextStyle: Normal
TX = 2.5 [10]
DimStyle: Metric [US Customary]
TX = 3 [12]; WT = 2

Level: E_RW_Section_Line
CO = 236
LC = ByLevel
WT = ByLevel

DimStyle: Metric [US Customary]
TX = 4 [16]
WT = 3

Level: D_Dimensions
TextStyle: Normal
TX = 3 [12]
LS = 2 [8]
First line: UPPERCASE, Bold

Level: D_Details
CO = 237
LC = ByLevel
WT = 0
Fill Color: 233

Level: D_Dimension
TextStyle: Straight
TX = 1.5 [6]

This Index is a sample. It does not describe the sample sheets.

Resize to fit content

RECOMMENDED:
/s/ Richard G. Wasill DATE 3/18/1999
Director, Project Delivery,
Western Federal Lands Highway Division

APPROVED:
/s/ Steve Iobst DATE 3/16/1999
Superintendent,
(INSERT National Park)

Cell: B.NPS.Intermountain ("Alaska" and "Pacific West" cells also available)
AS = 1 [4]
Origin at lower right sheet border

Level: D_Dimensions
Font: Monotype Corsiva
TX = 3 [12]
Place text only after original has been signed.

Checked by: 17-Dec-2007 09:48 AM Designed by: ...Documents\Design Resources\Sample Sheets\gr0109aa.dgn [Metric_2D]