



FACILITY LAYOUT

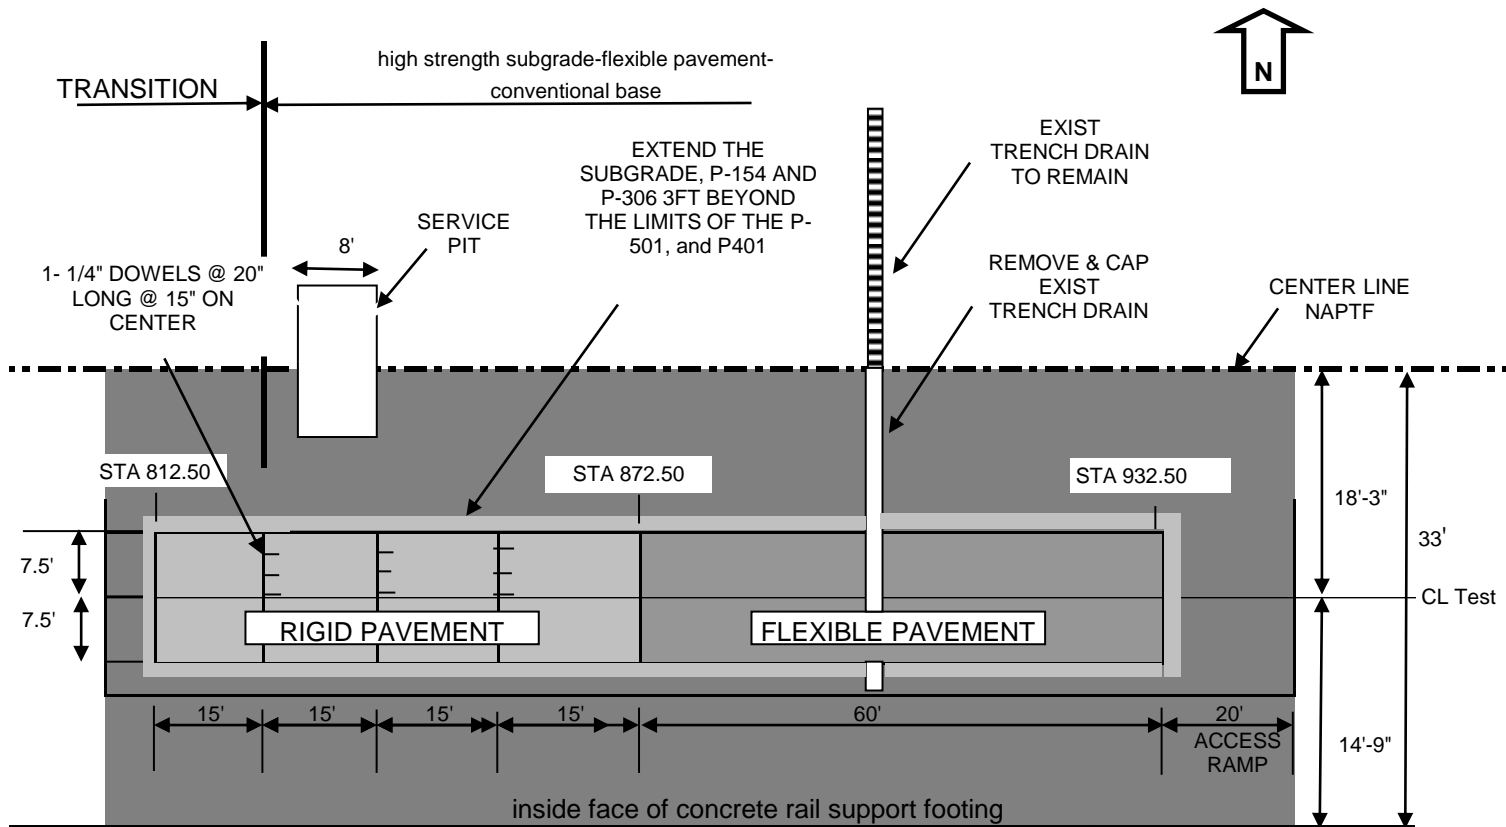


SHOULDER AREA REPAIR (TYPICAL)

INSTALL PAPER BOND BREAK BETWEEN P-306 & P-501

Limit of disturbance

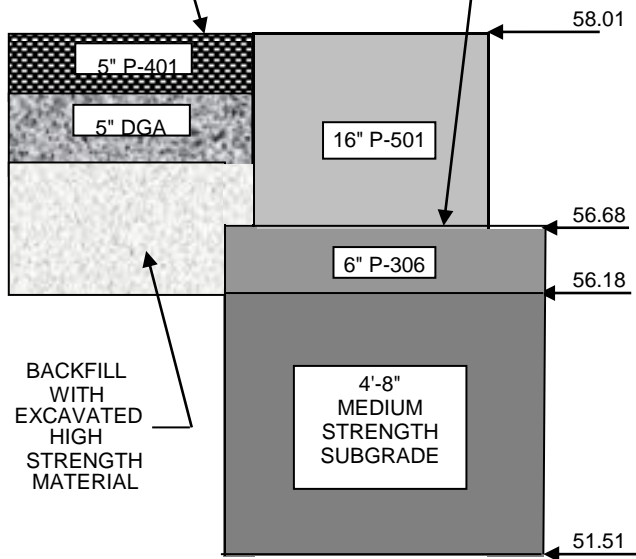

SECTION RIGID PAVEMENT

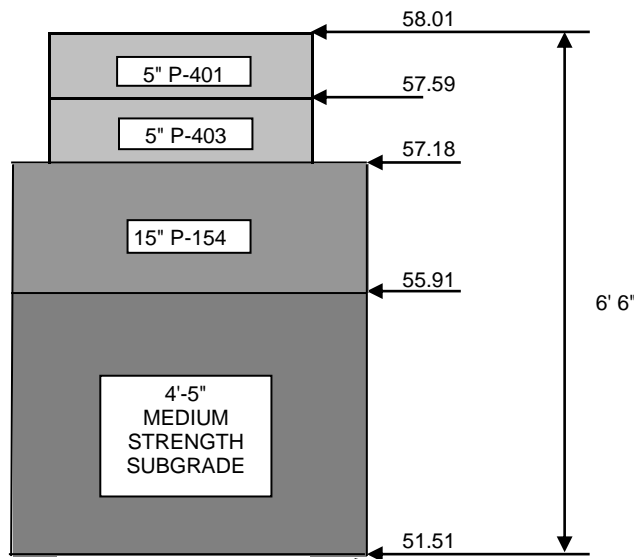

SECTION FLEXIBLE PAVEMENT

EXTEND THE SUBGRADE AND P-154 3FT BEYOND THE LIMITS OF THE P-403