


PAINING PLAN

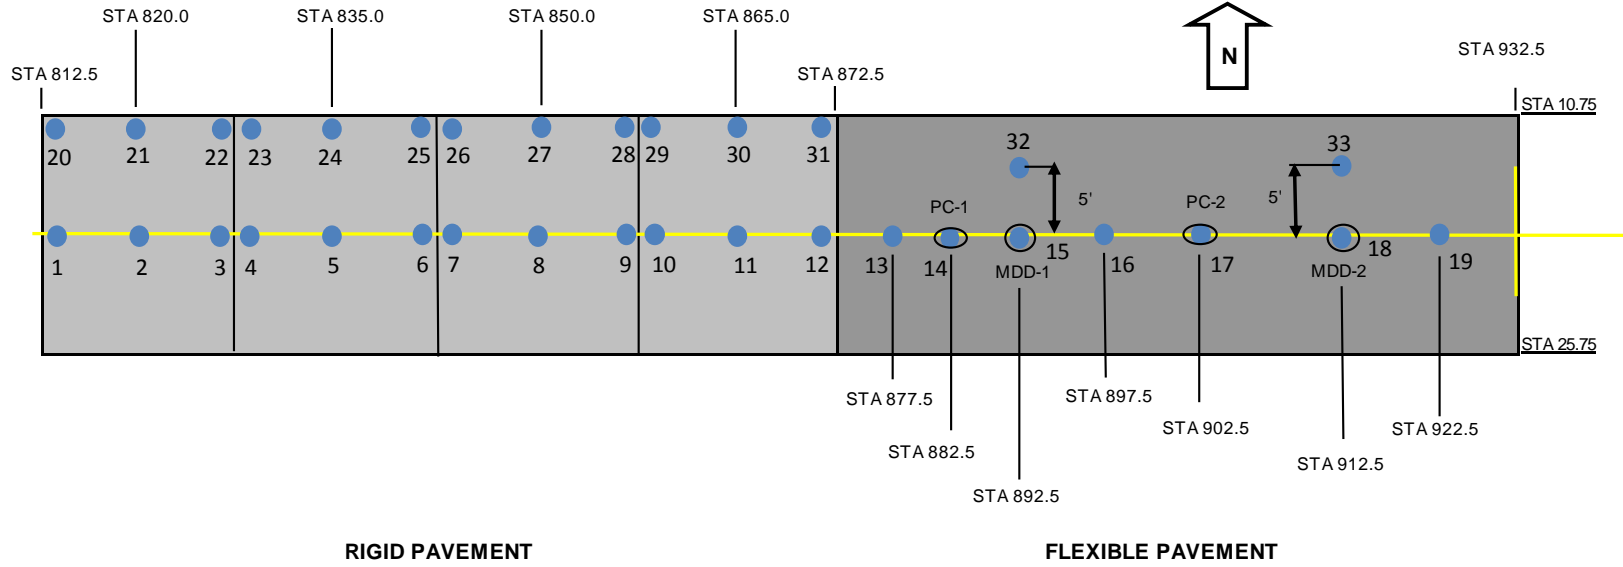

● DROP LOCATION

— CENTERLINE AND FLEXIBLE PAVEMENT END BOUNDARY MARKED WITH A 3 1/2" YELLOW LINE