

Emergency Evacuation Procedures

Art Building

Severe Weather


In the event of severe weather, all building occupants should immediately seek shelter in the designated shelter-in-place area in the building. If unable to safely move to the designated shelter-in-place area, seek shelter in a windowless interior room or hallway on the lowest floor of the building you have access to.

All building occupants should take shelter in the interior hallways on the 1st and 2nd floors. See following floorplan for designated recommended shelter areas.


Bomb Threat/Fire


In the event of a bomb threat or fire in the building, all building occupants should immediately evacuate the building using the nearest exit. Once outside, proceed to the designated assembly area. If unable to safely move to the designated assembly area, contact one or more members of your department or unit to let them know you are safe and inform them of your whereabouts.


All building occupants should immediately evacuate the building and proceed to the church parking lot across Mulberry Street.

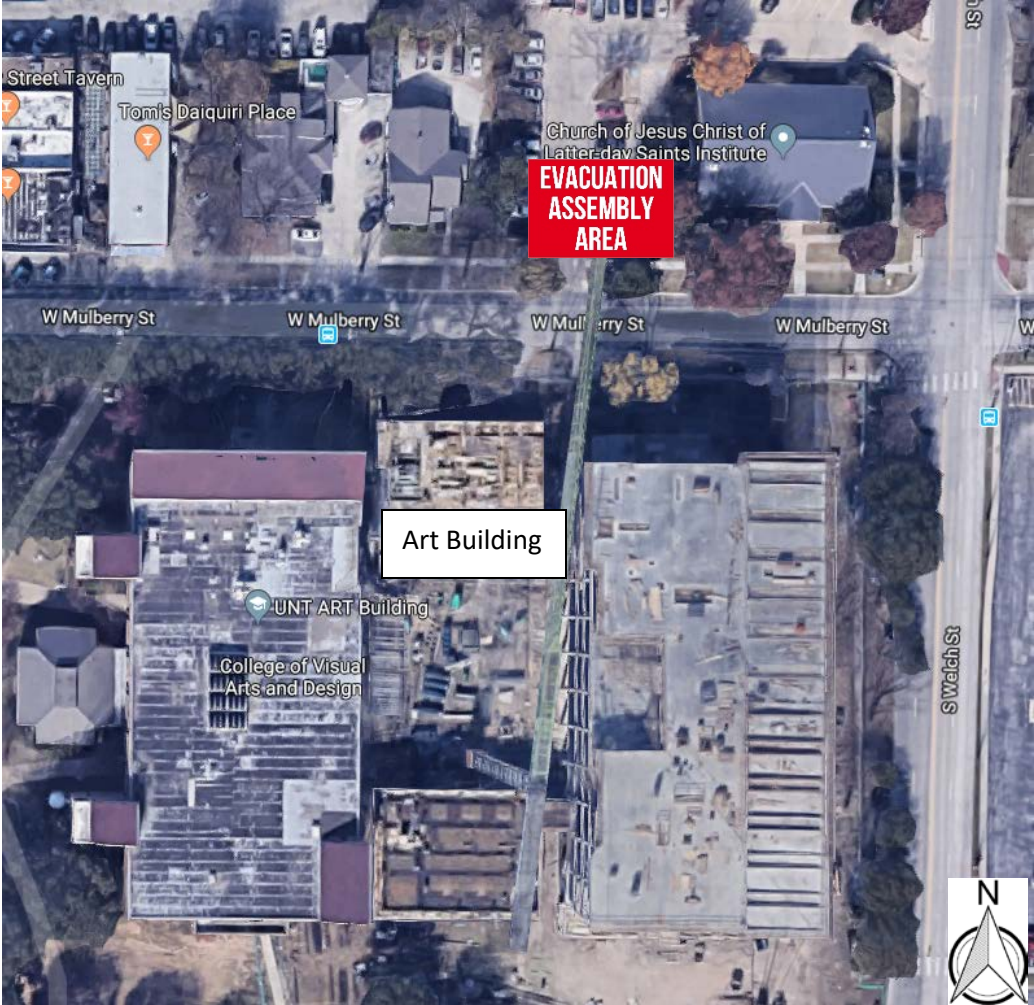

Safety Legend

 Areas of Refuge

 Tornado Shelter Areas

 Exit/Evacuation Routes


In case of fire, do not use elevator

ART BUILDING


BLDG #0153
03-2018

Exterior Gross Area
60162

Area Under Construction

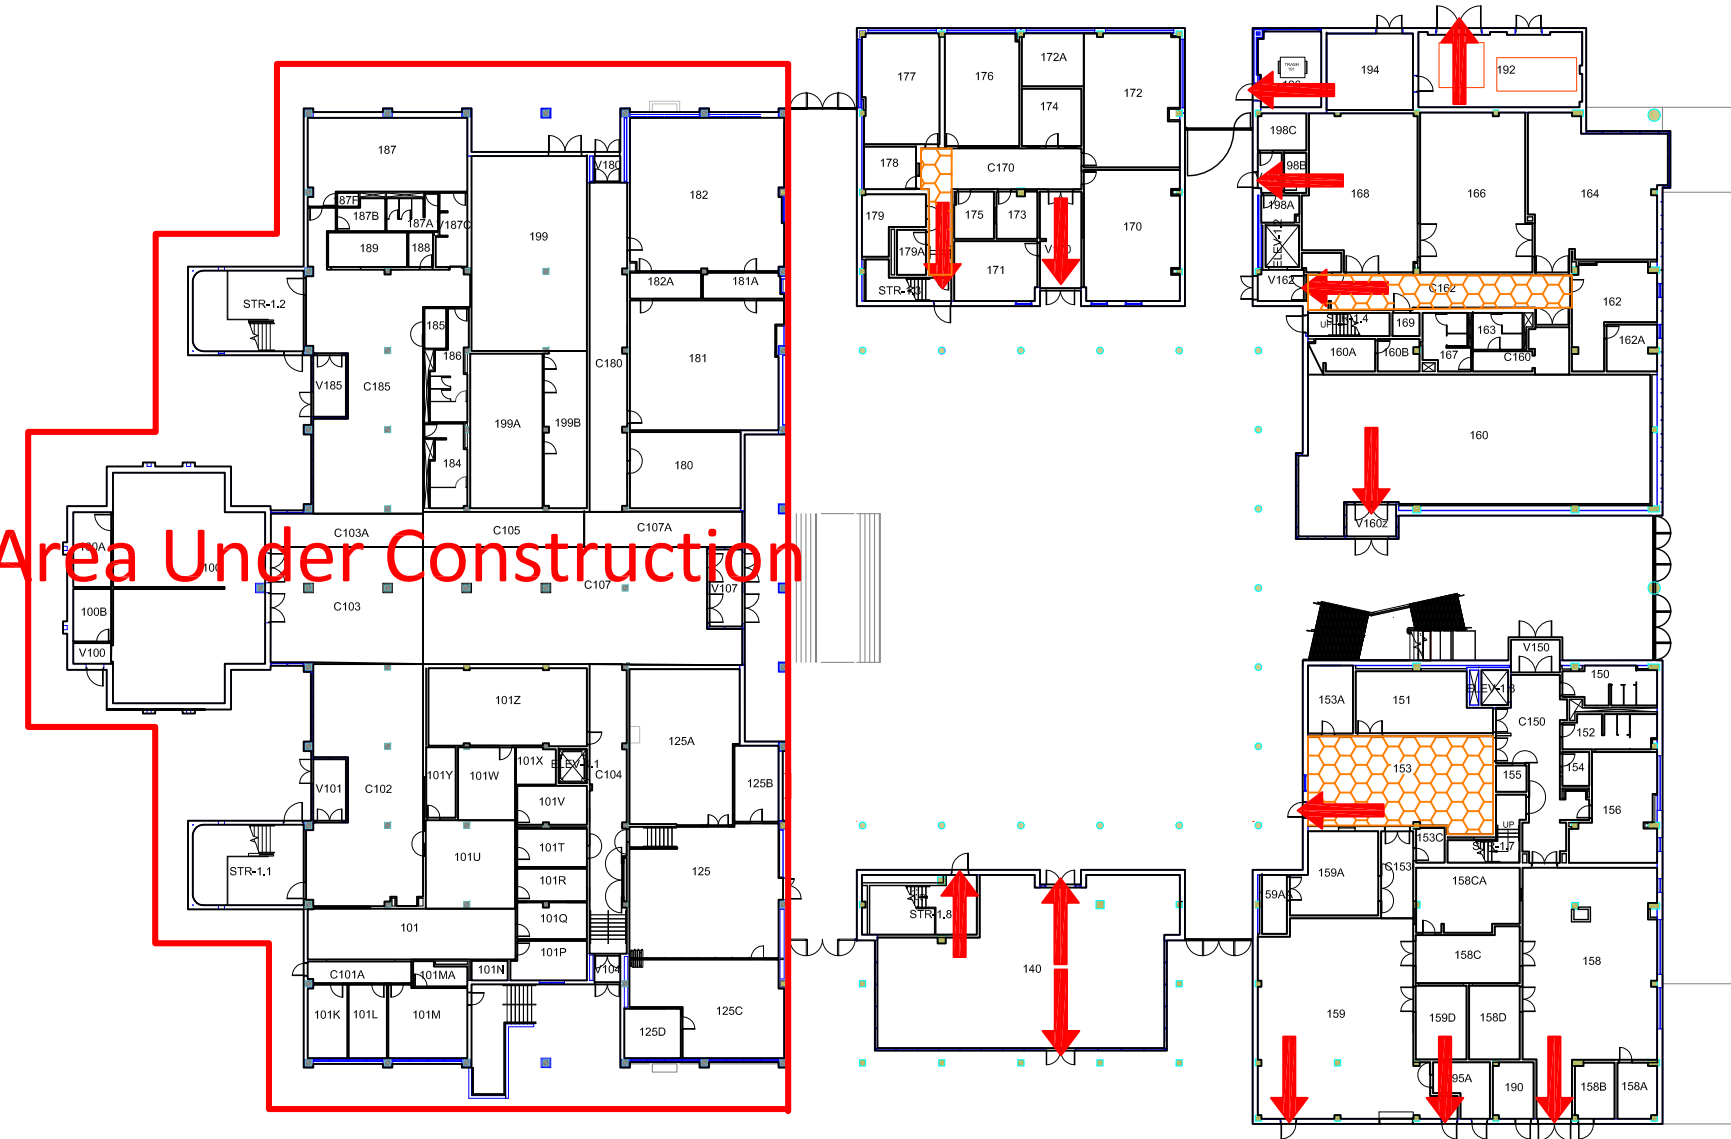


FIRST FLOOR PLAN

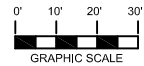




ART BUILDING

BLDG #0153
03-2018

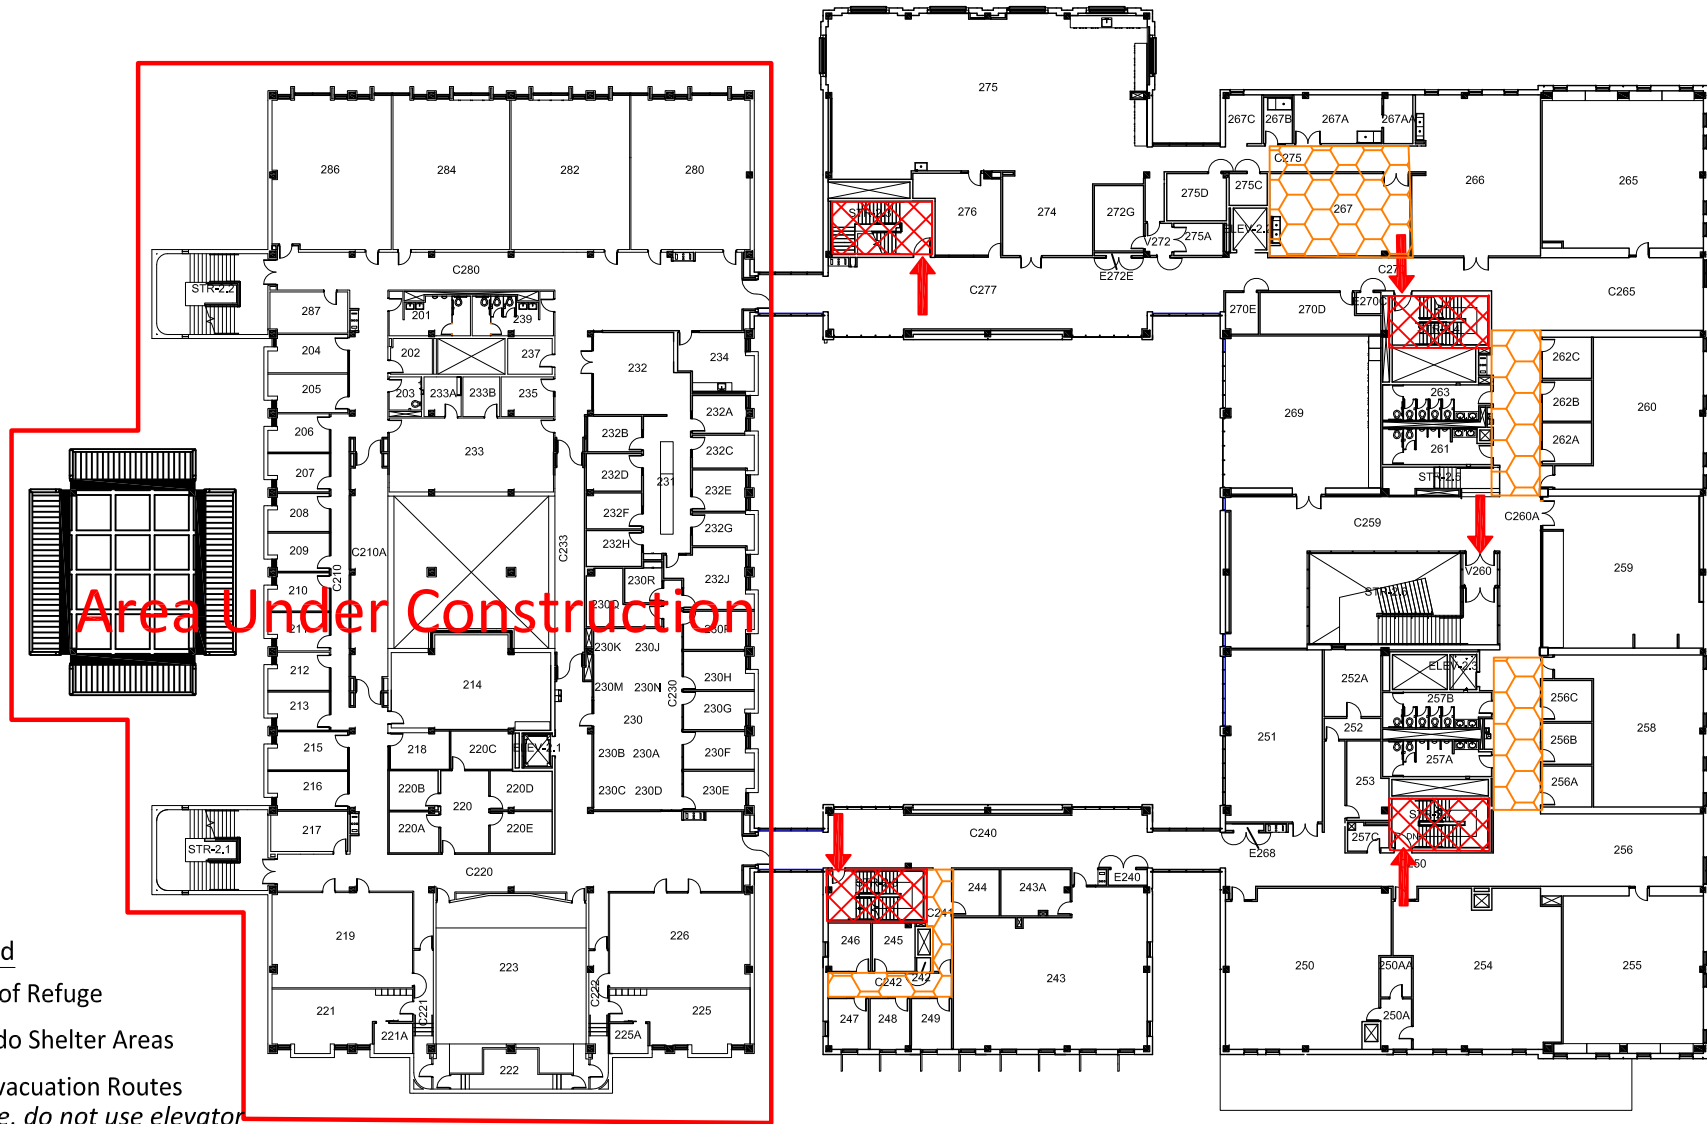
Exterior Gross Area
68693




Safety Legend

-  Areas of Refuge
-  Tornado Shelter Areas
-  Exit/Evacuation Routes


In case of fire, do not use elevator

 Automatic External Defibrillator




 Evacuation Chair

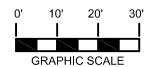

SECOND FLOOR PLAN



Safety Legend


-  Areas of Refuge
 -  Tornado Shelter Areas
 -  Exit/Evacuation Routes
- In case of fire, do not use elevator*

ART BUILDING

BLDG #0153

03-2018

Exterior Gross Area
69334

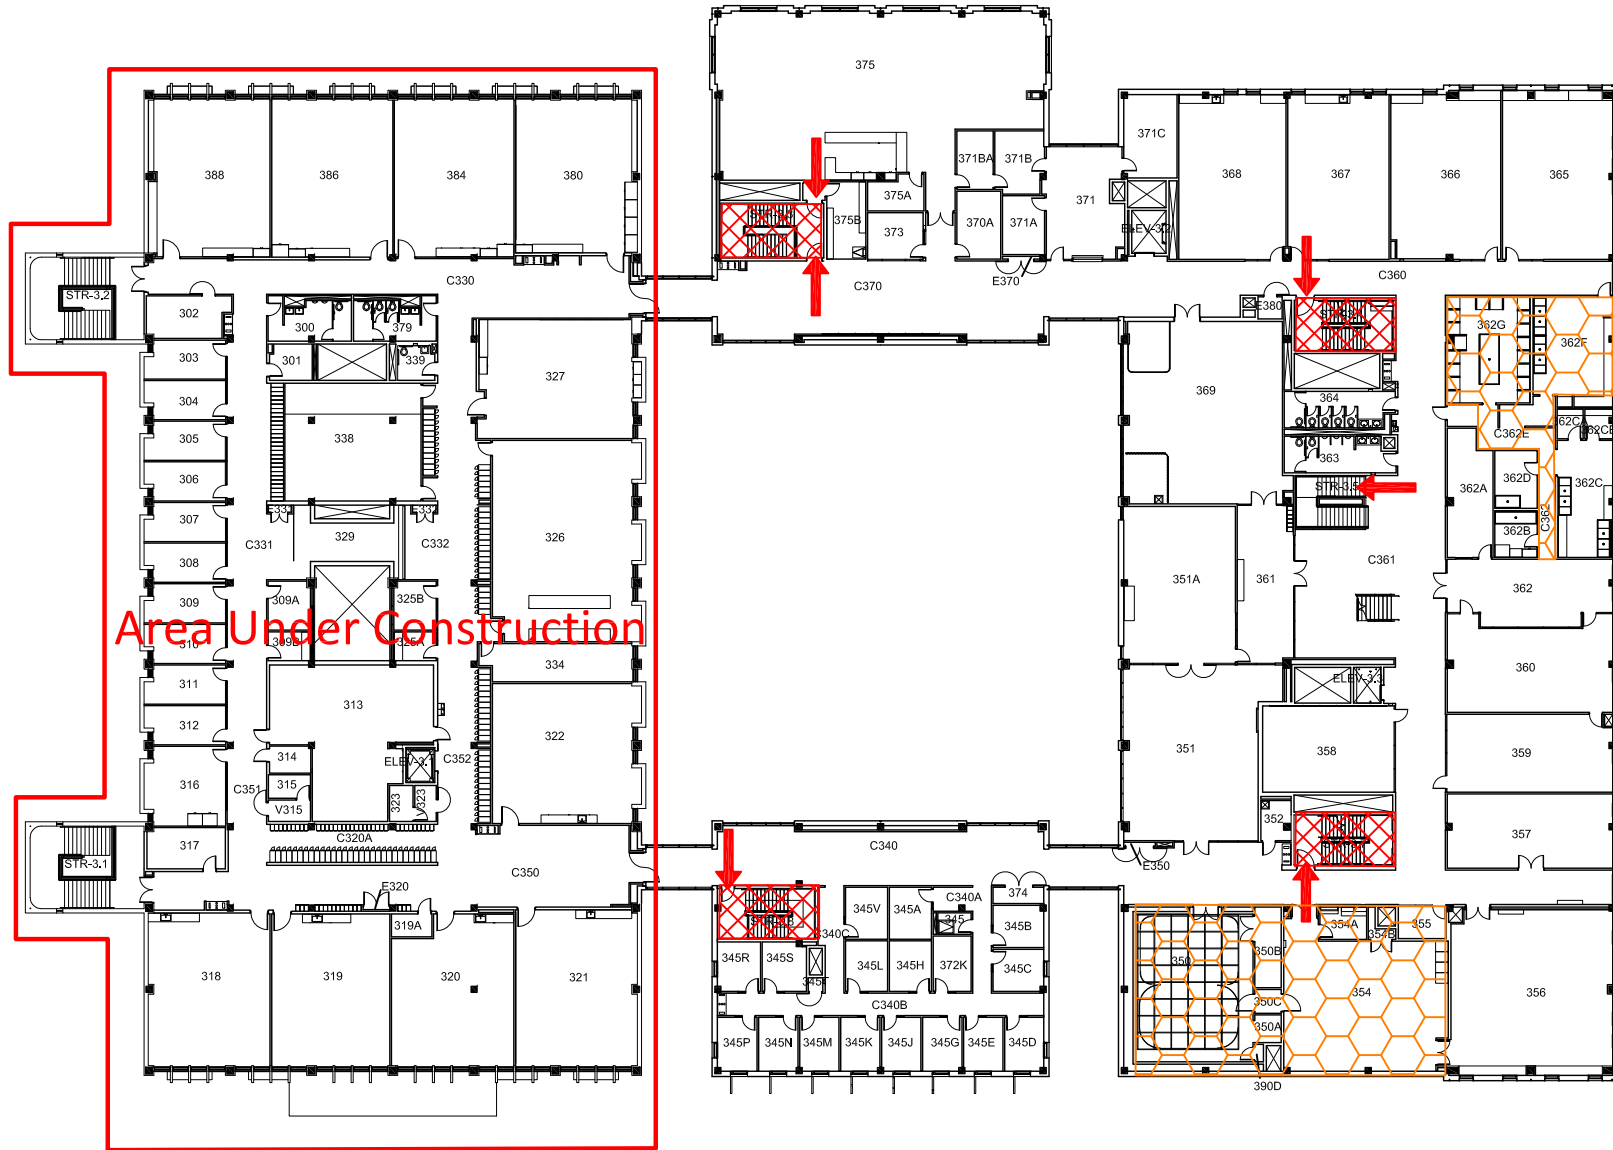

Area Under Construction



THIRD FLOOR PLAN



ART BUILDING

BLDG #0153

03-2018

Exterior Gross Area
24978

Safety Legend



Areas of Refuge




Tornado Shelter Areas




Exit/Evacuation Routes

In case of fire, do not use elevator

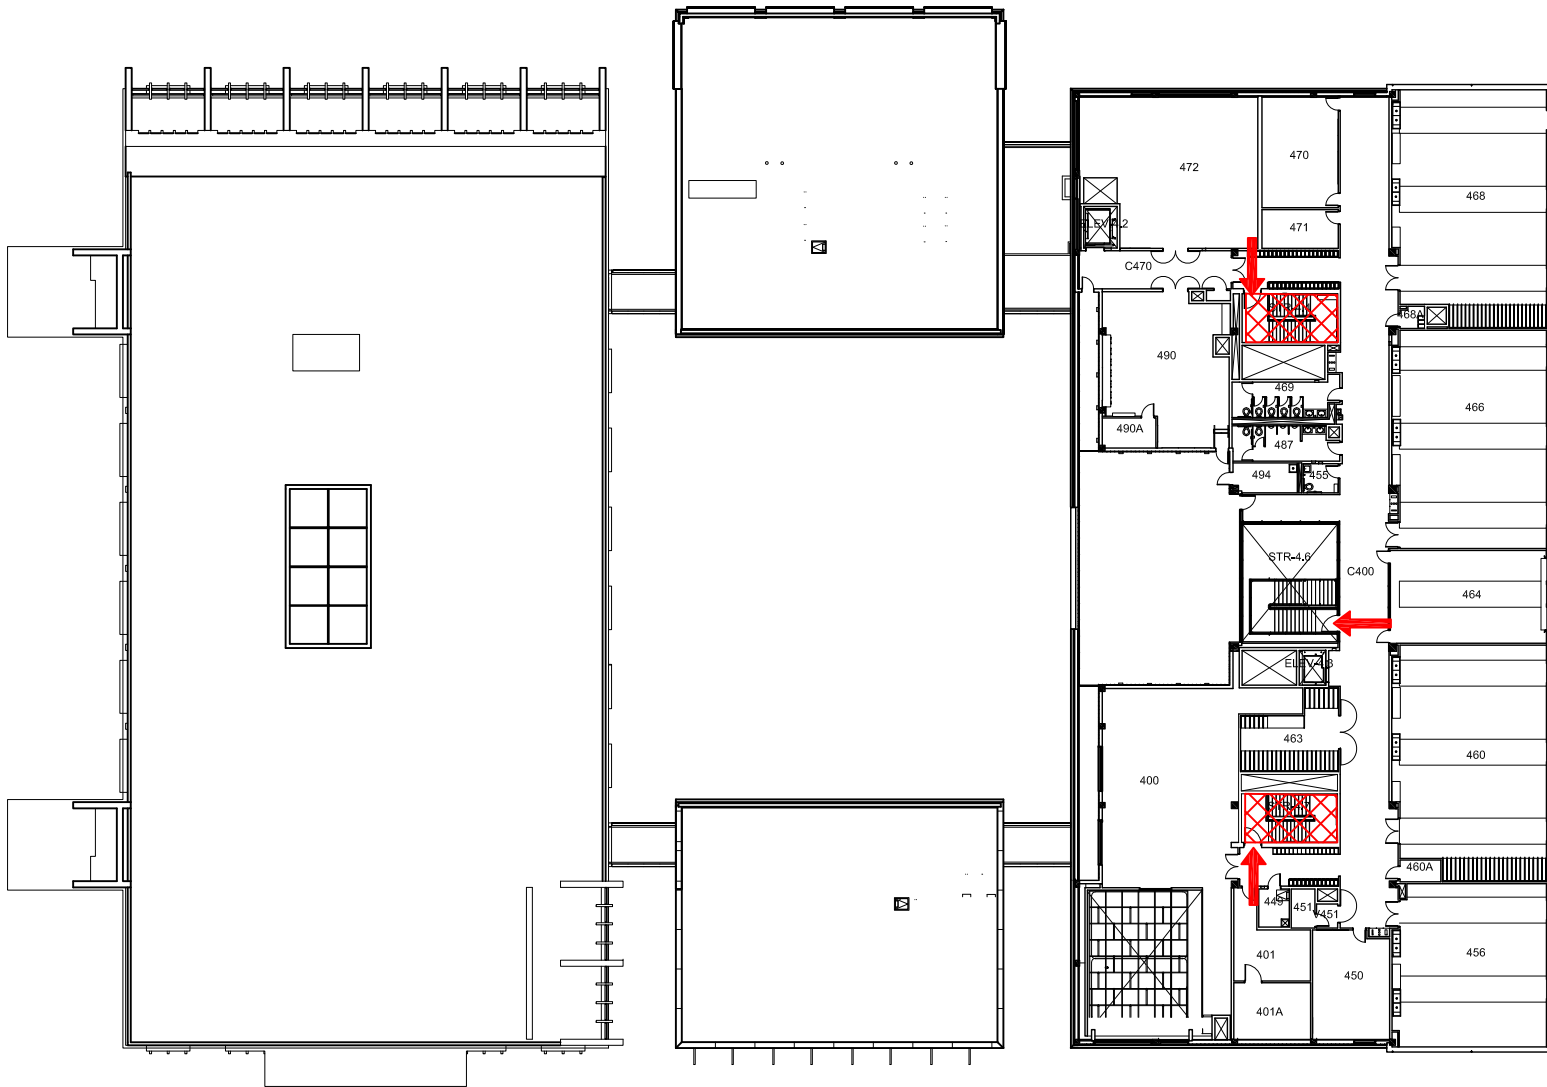

FOURTH FLOOR PLAN

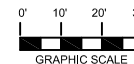

GRAPHIC SCALE