


8

040

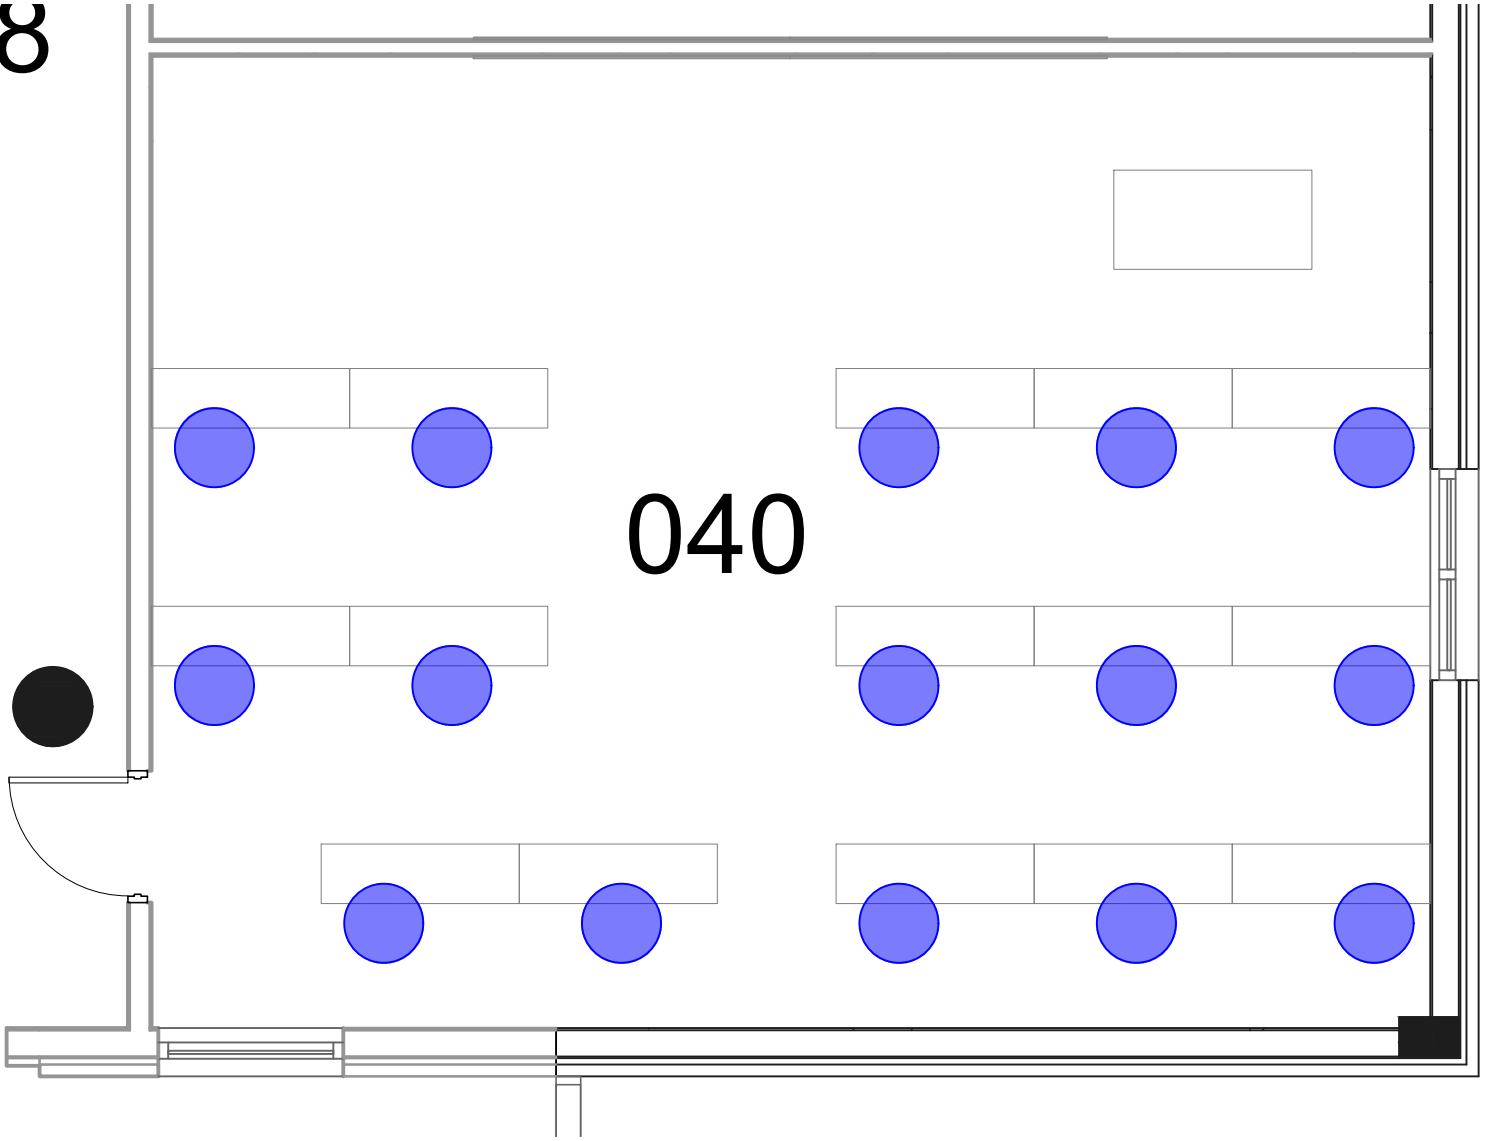

COVID 6'-0" SOCIAL DISTANCING PLAN - FALL 2020

BLB
RM 040

SD CAP:

15

UNT
UNIVERSITY
OF NORTH TEXAS®
FACILITIES PLANNING,
DESIGN, & CONSTRUCTION