


073

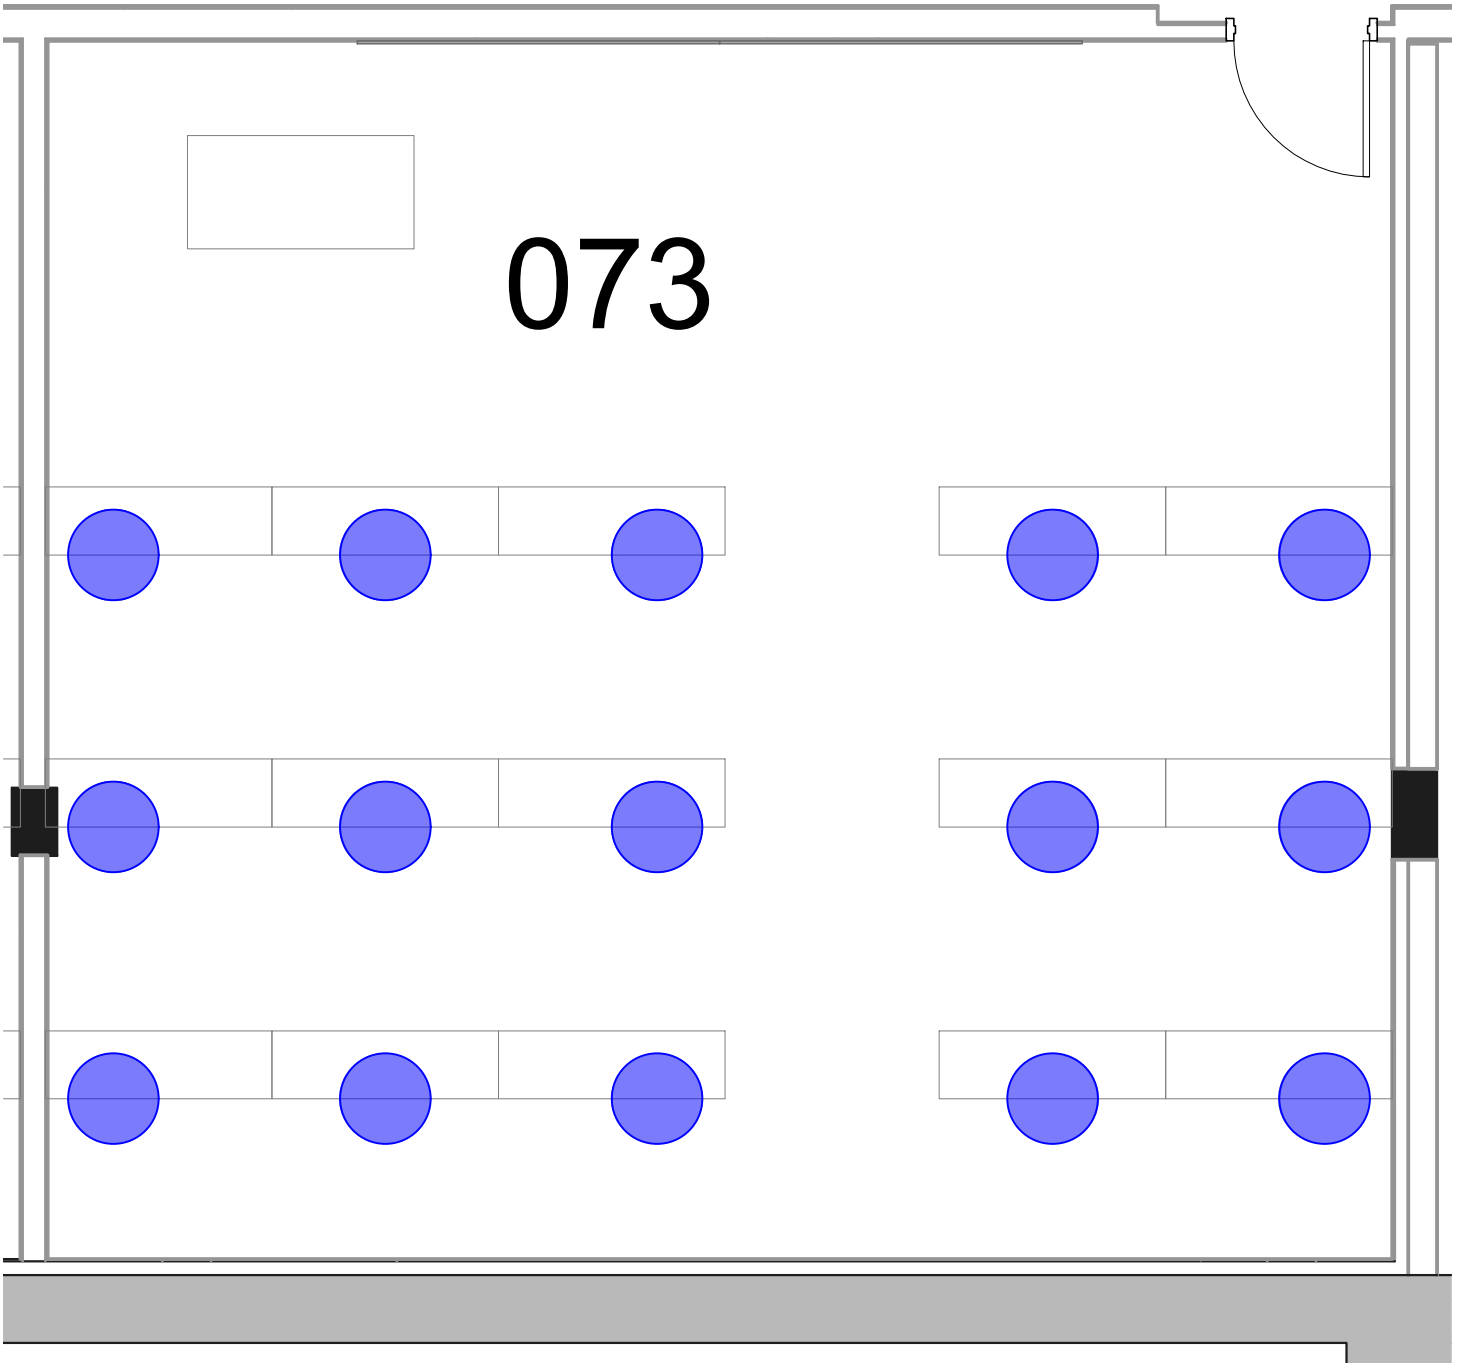

COVID 6'-0" SOCIAL DISTANCING PLAN - FALL 2020

**BLB**  
**RM 073**

SD CAP:

**15**

**UNT**

UNIVERSITY  
OF NORTH TEXAS®  
FACILITIES PLANNING,  
DESIGN, & CONSTRUCTION