


075

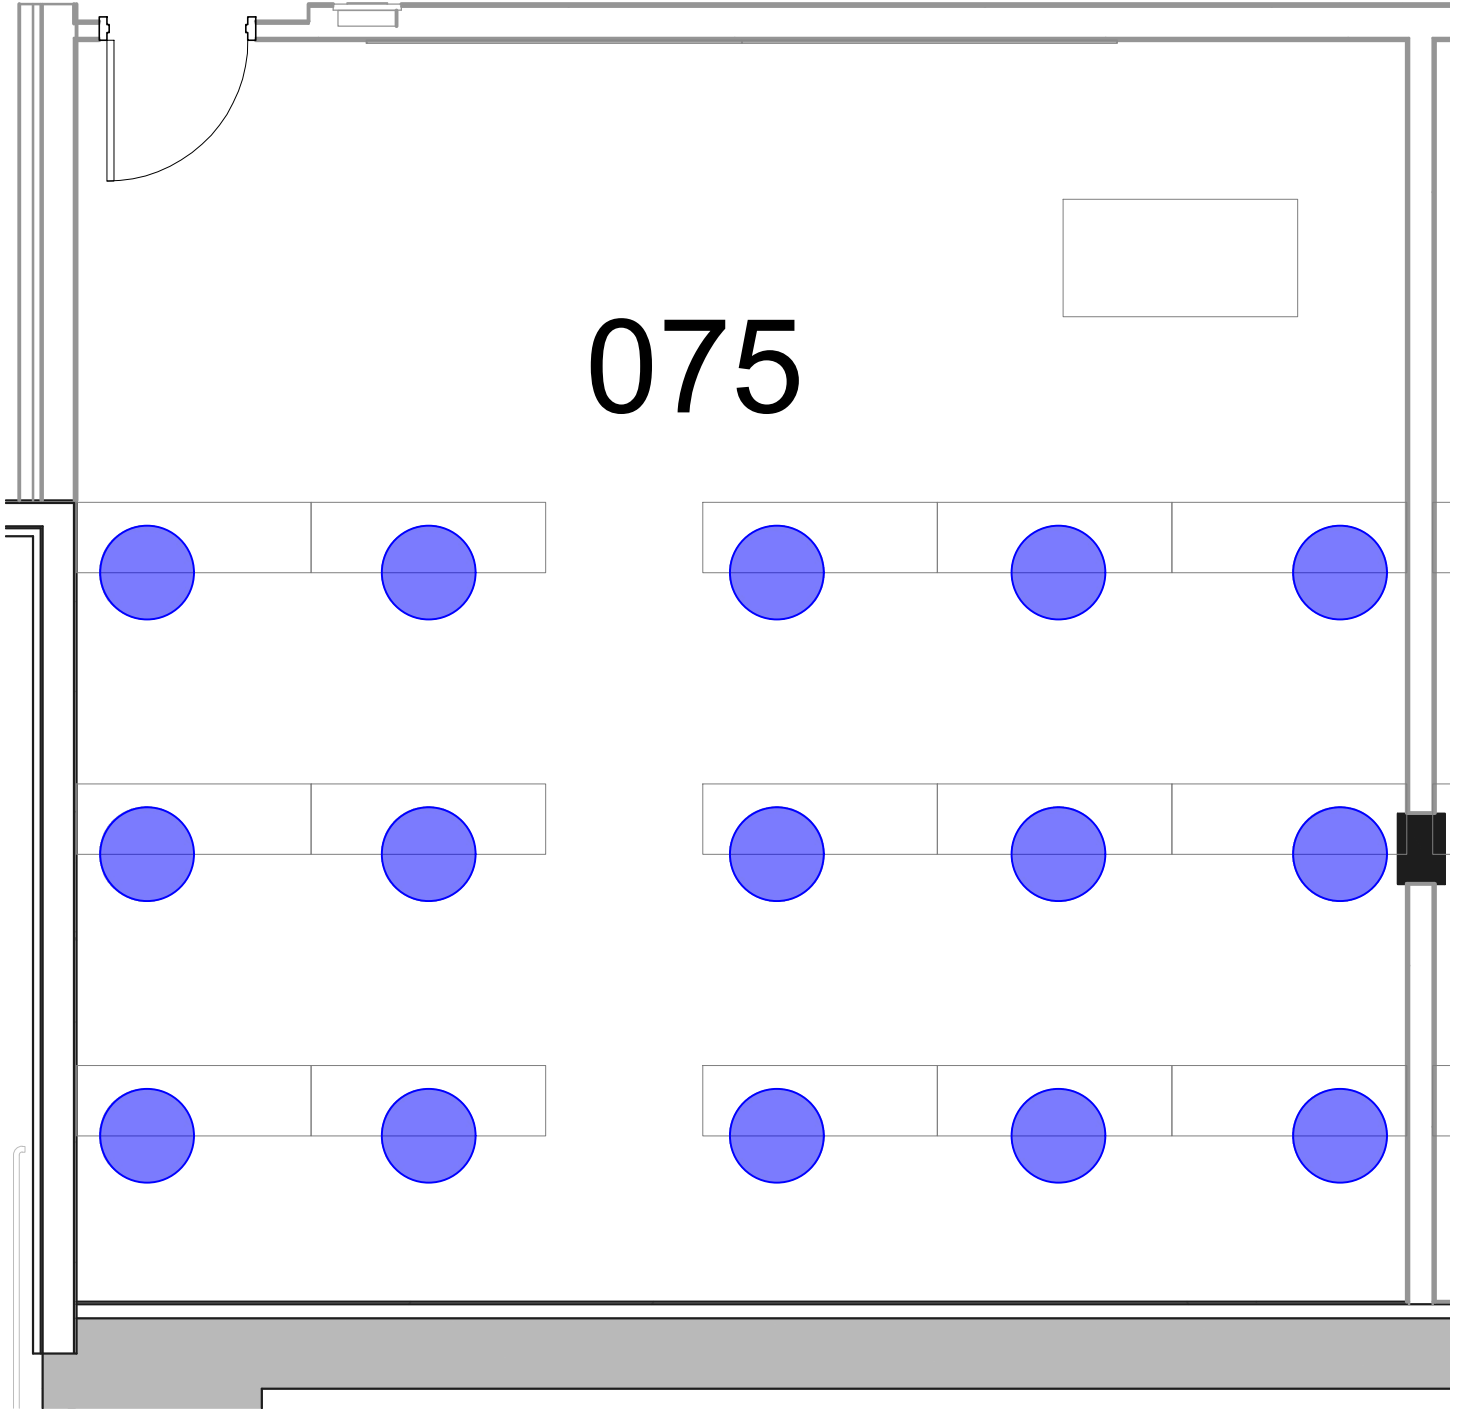

COVID 6'-0" SOCIAL DISTANCING PLAN - FALL 2020

BLB
RM 075

SD CAP:

15

UNT

UNIVERSITY
OF NORTH TEXAS®
FACILITIES PLANNING,
DESIGN, & CONSTRUCTION