


134

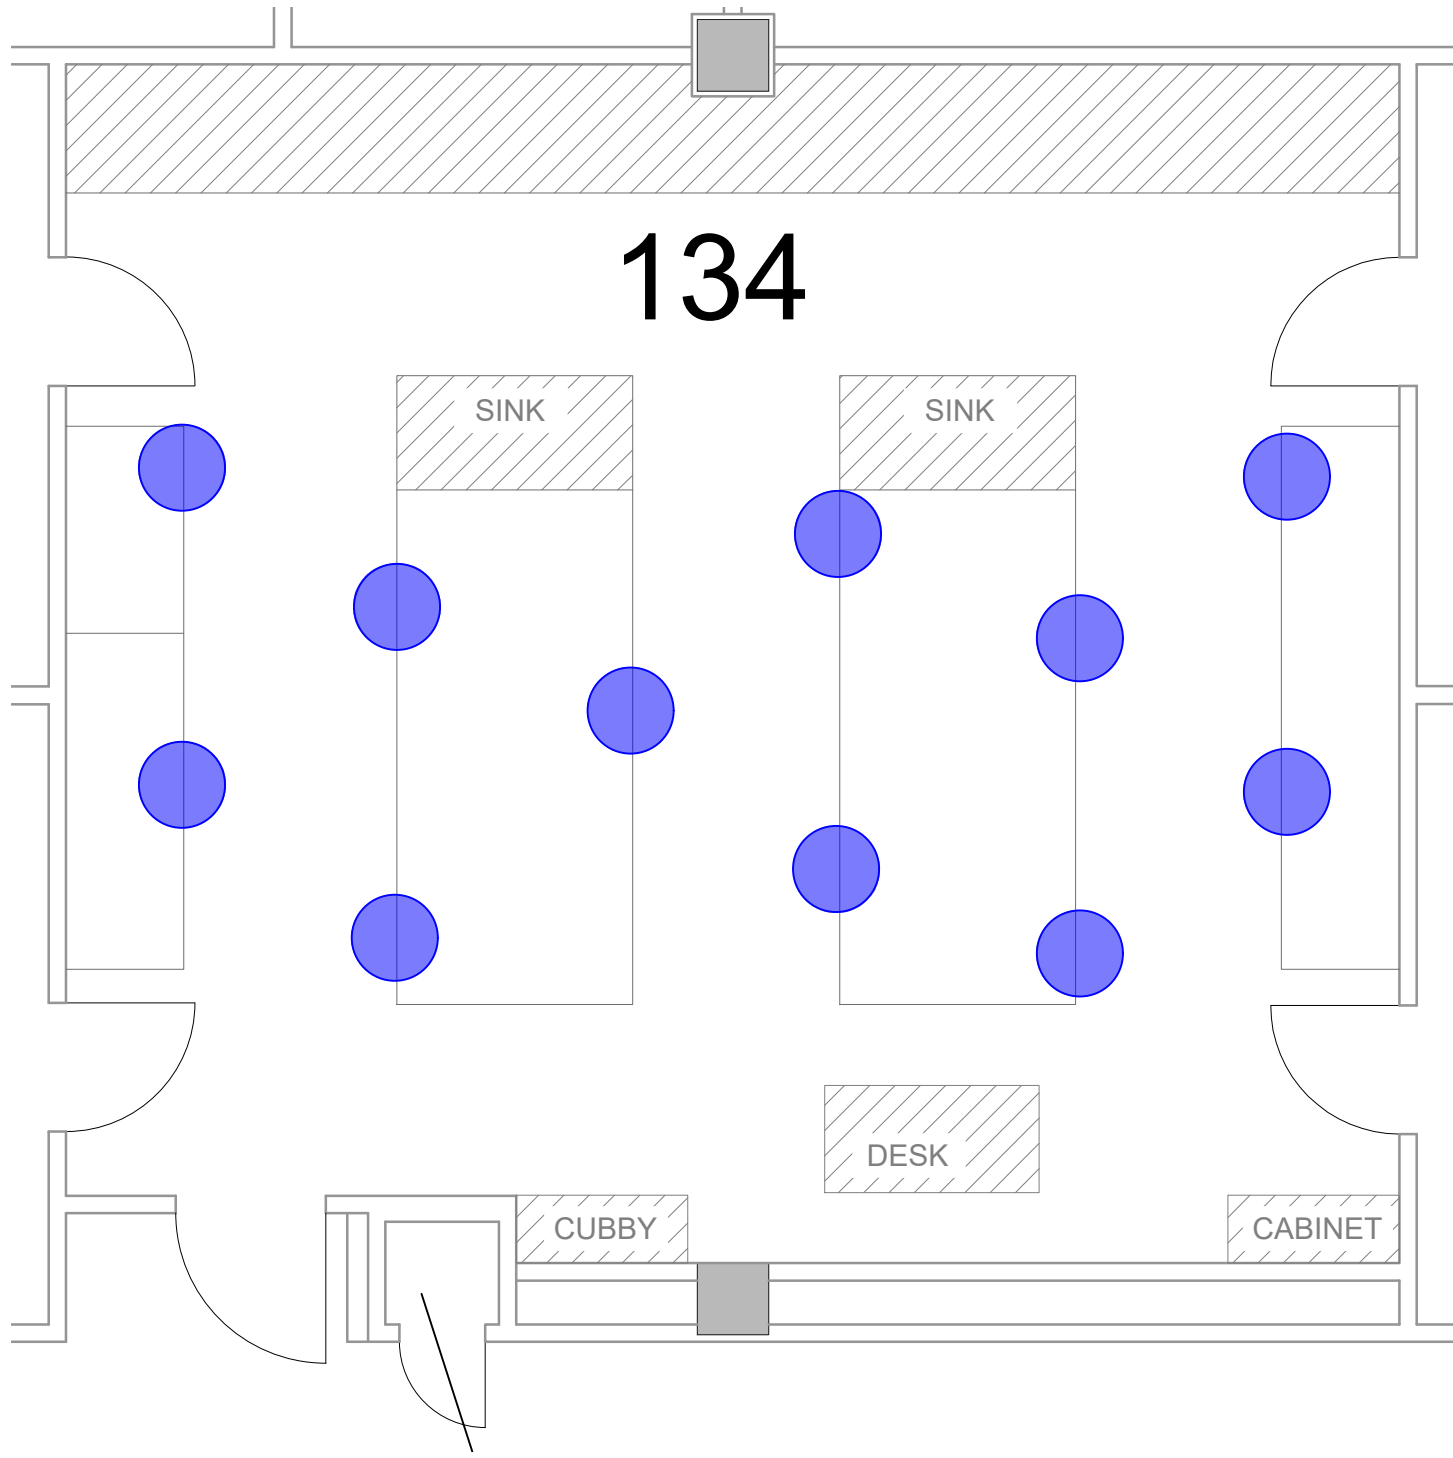

COVID 6'-0" SOCIAL DISTANCING PLAN - FALL 2020

CHEMISTRY BUILDING
RM 134

SD CAP:

11

UNT

UNIVERSITY
OF NORTH TEXAS®
FACILITIES PLANNING,
DESIGN, & CONSTRUCTION