


137

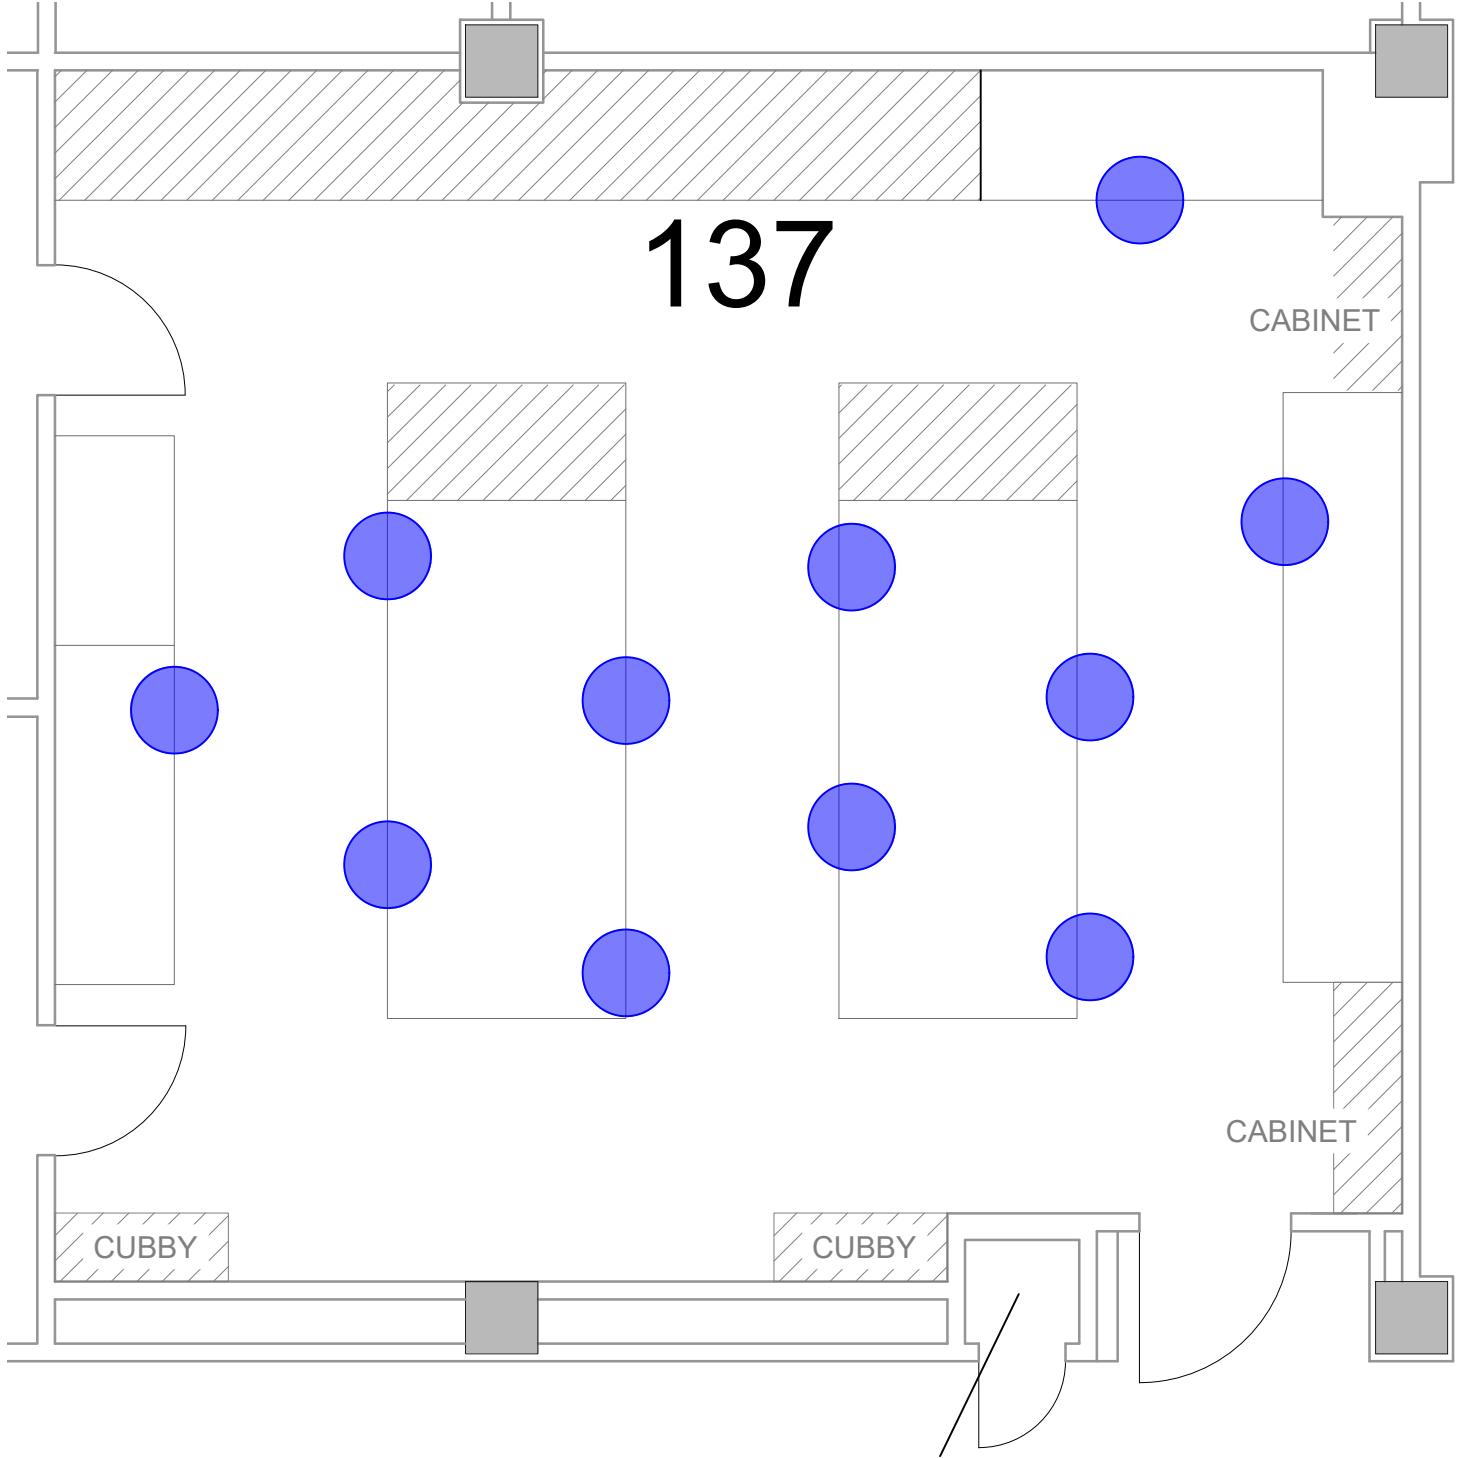

COVID 6'-0" SOCIAL DISTANCING PLAN - FALL 2020

CHEMISTRY BUILDING

137

SD CAP:

11

UNT

UNIVERSITY
OF NORTH TEXAS[®]
FACILITIES PLANNING,
DESIGN, & CONSTRUCTION