


245

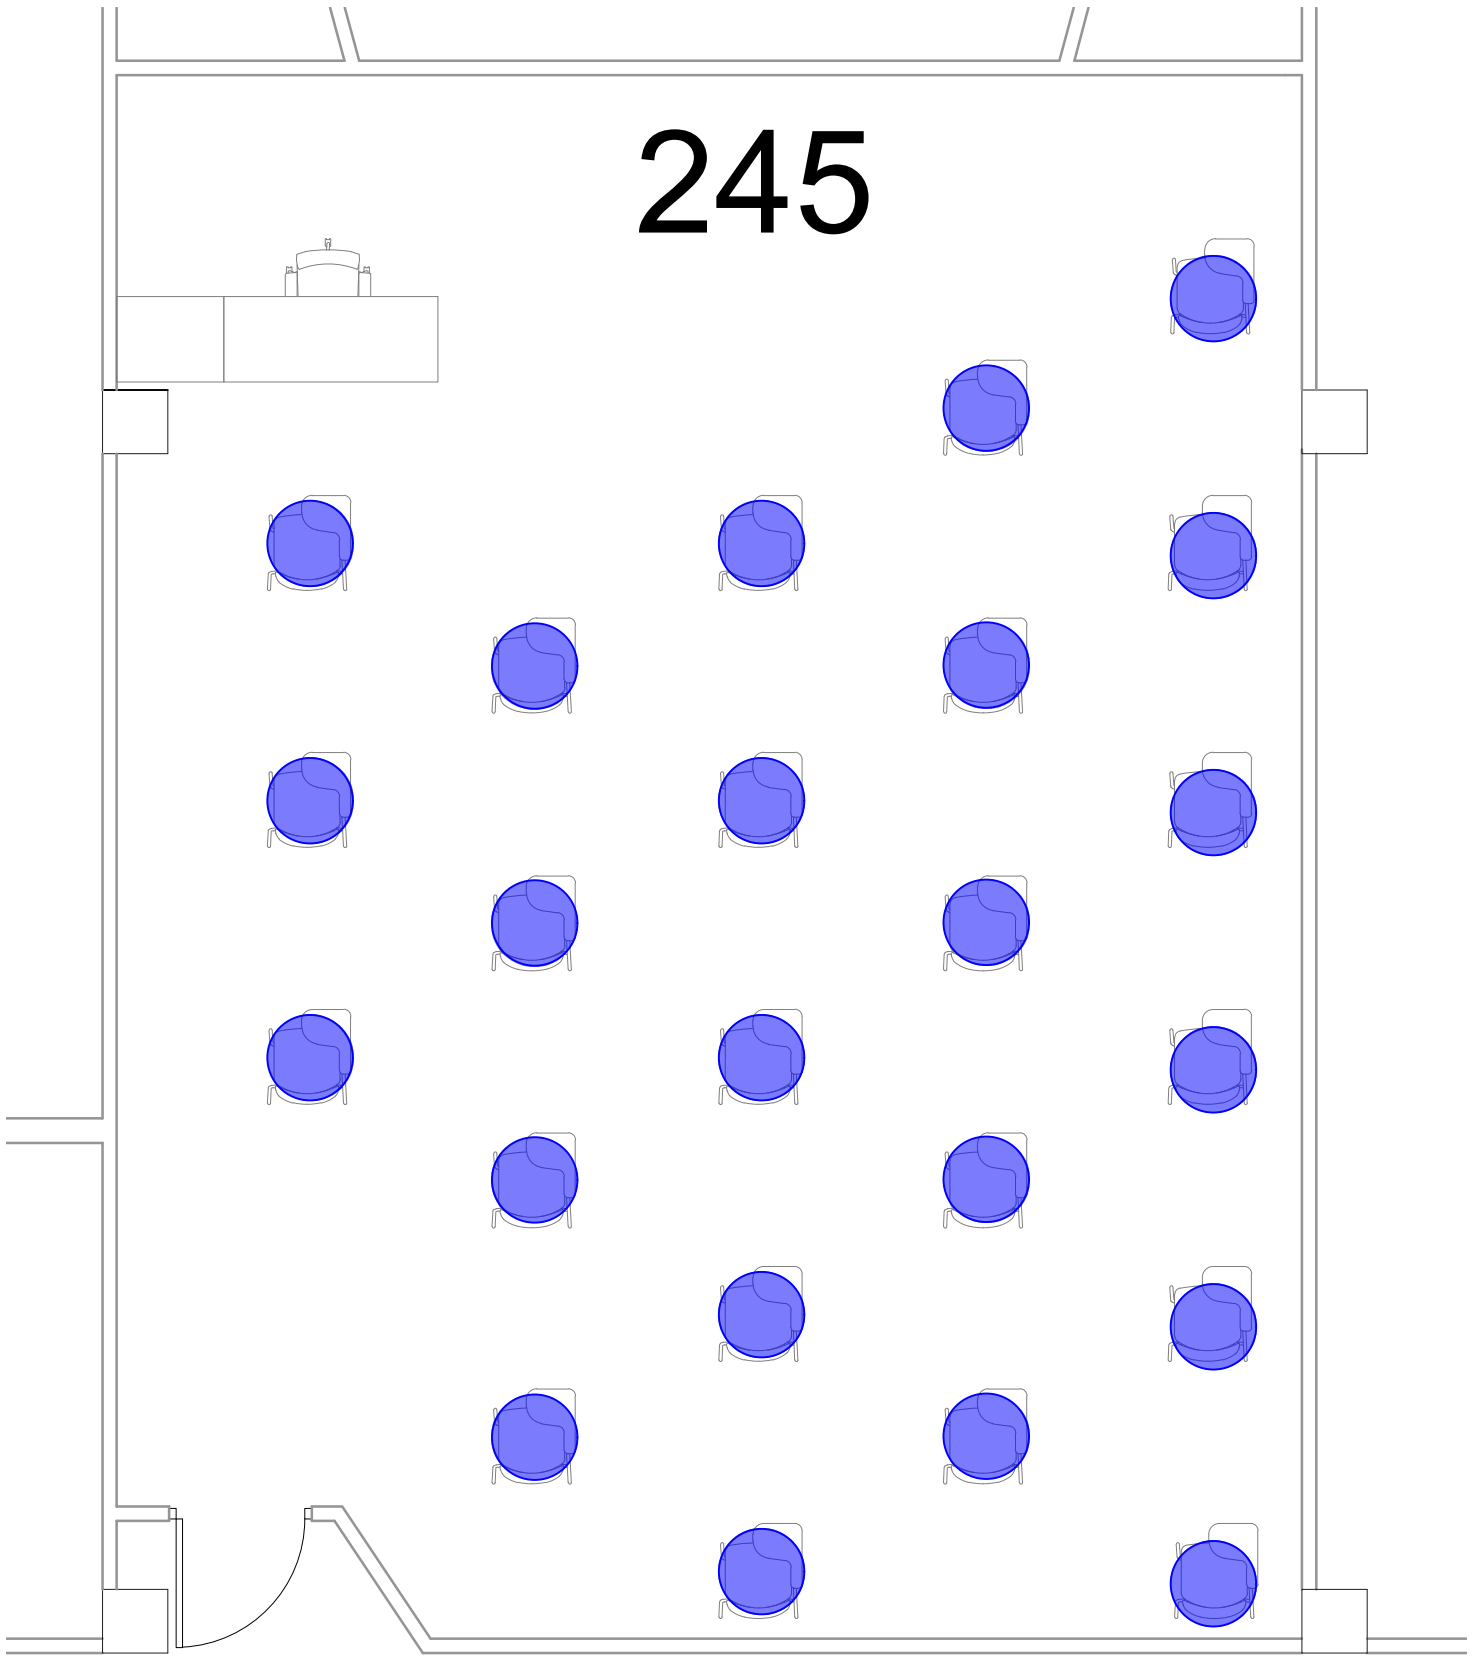

COVID 6'-0" SOCIAL DISTANCING PLAN - FALL 2020

CHILTON HALL
RM 245

SD CAP:

23

UNT

UNIVERSITY
OF NORTH TEXAS®
FACILITIES PLANNING,
DESIGN, & CONSTRUCTION