


UJ4J

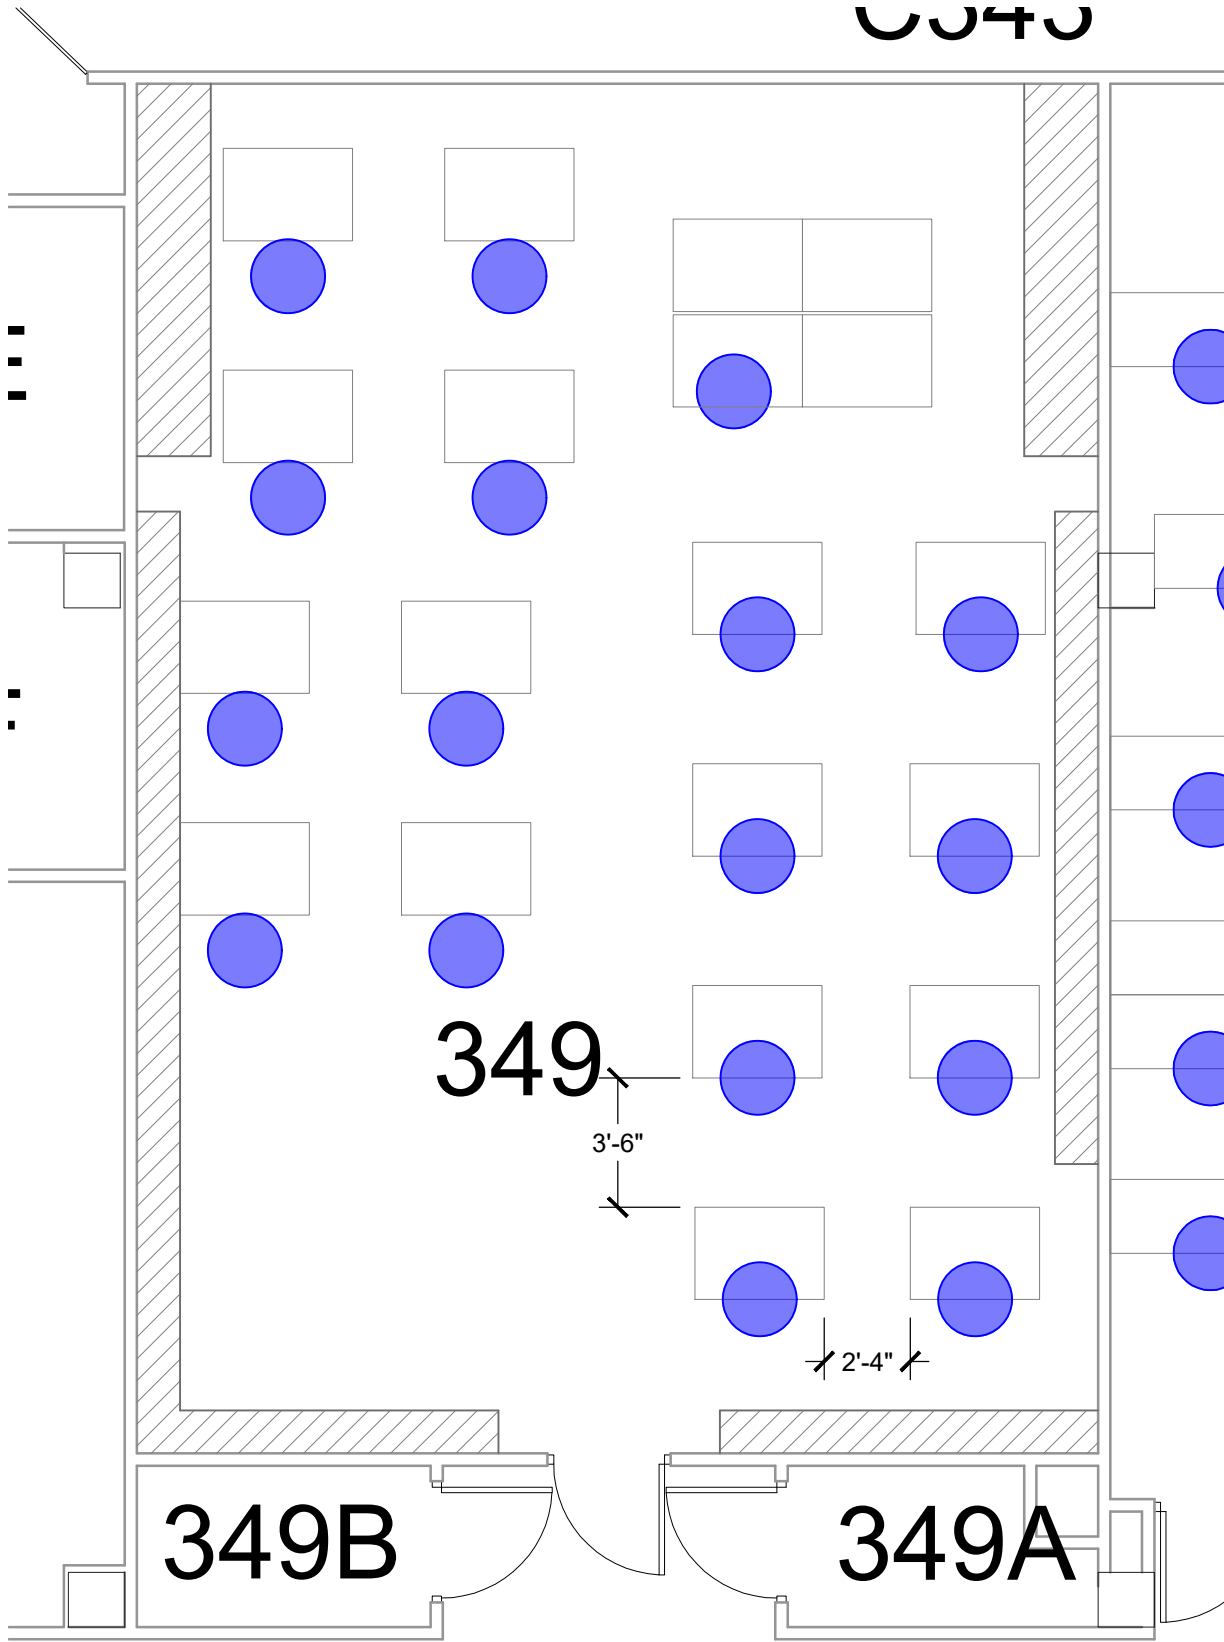

349

3'-6"

2'-4"

349B

349A

COVID 6'-0" SOCIAL DISTANCING PLAN - FALL 2020

CHILTON HALL
RM 349

SD CAP:

17

UNT

UNIVERSITY
OF NORTH TEXAS
FACILITIES PLANNING,
DESIGN, & CONSTRUCTION