


LECTERN

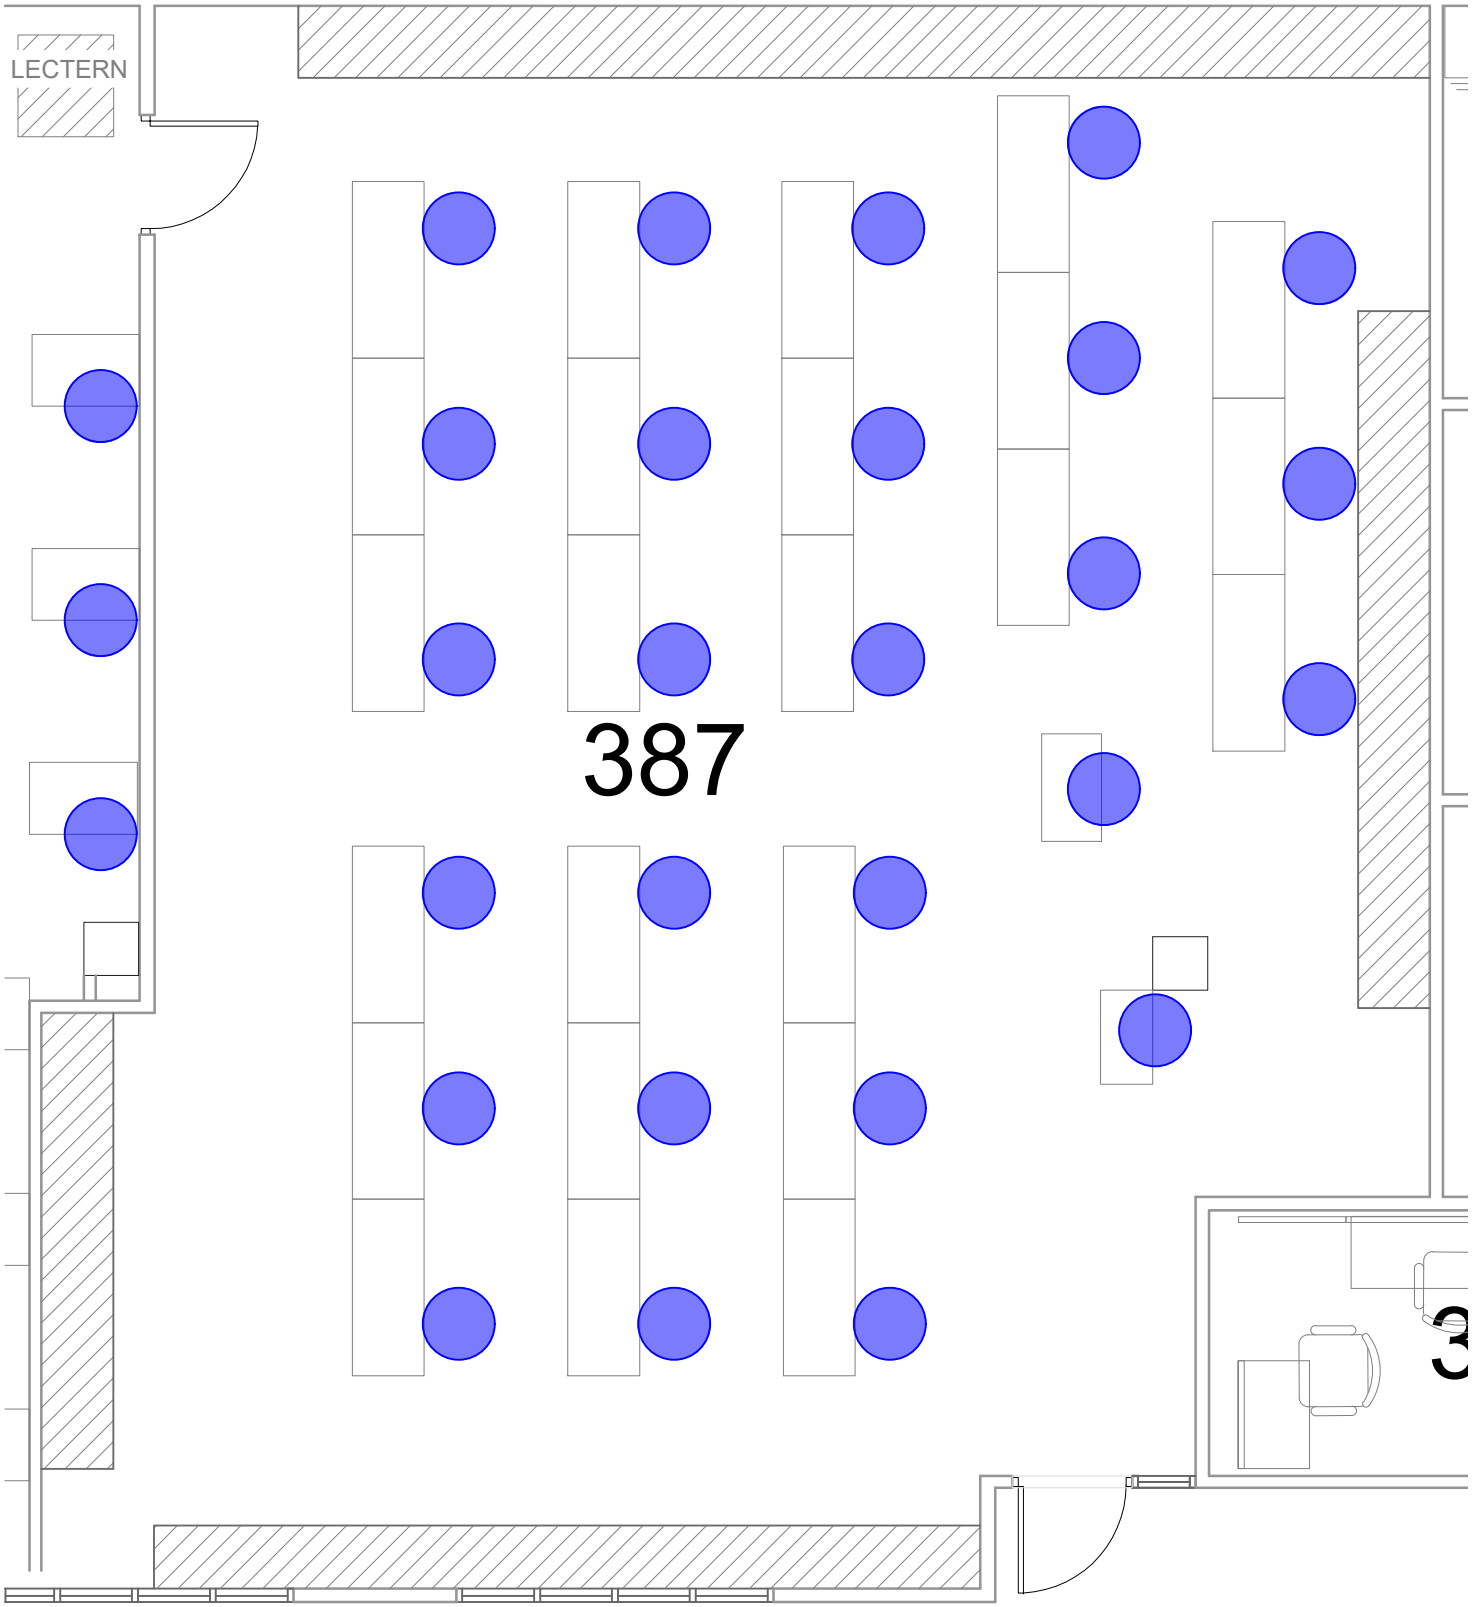

387

CS

COVID 6'-0" SOCIAL DISTANCING PLAN - FALL 2020

**CHILTON HALL**  
**RM 387**

SD CAP:

**26**

**UNT**  
UNIVERSITY  
OF NORTH TEXAS®  
FACILITIES PLANNING,  
DESIGN, & CONSTRUCTION