


181A

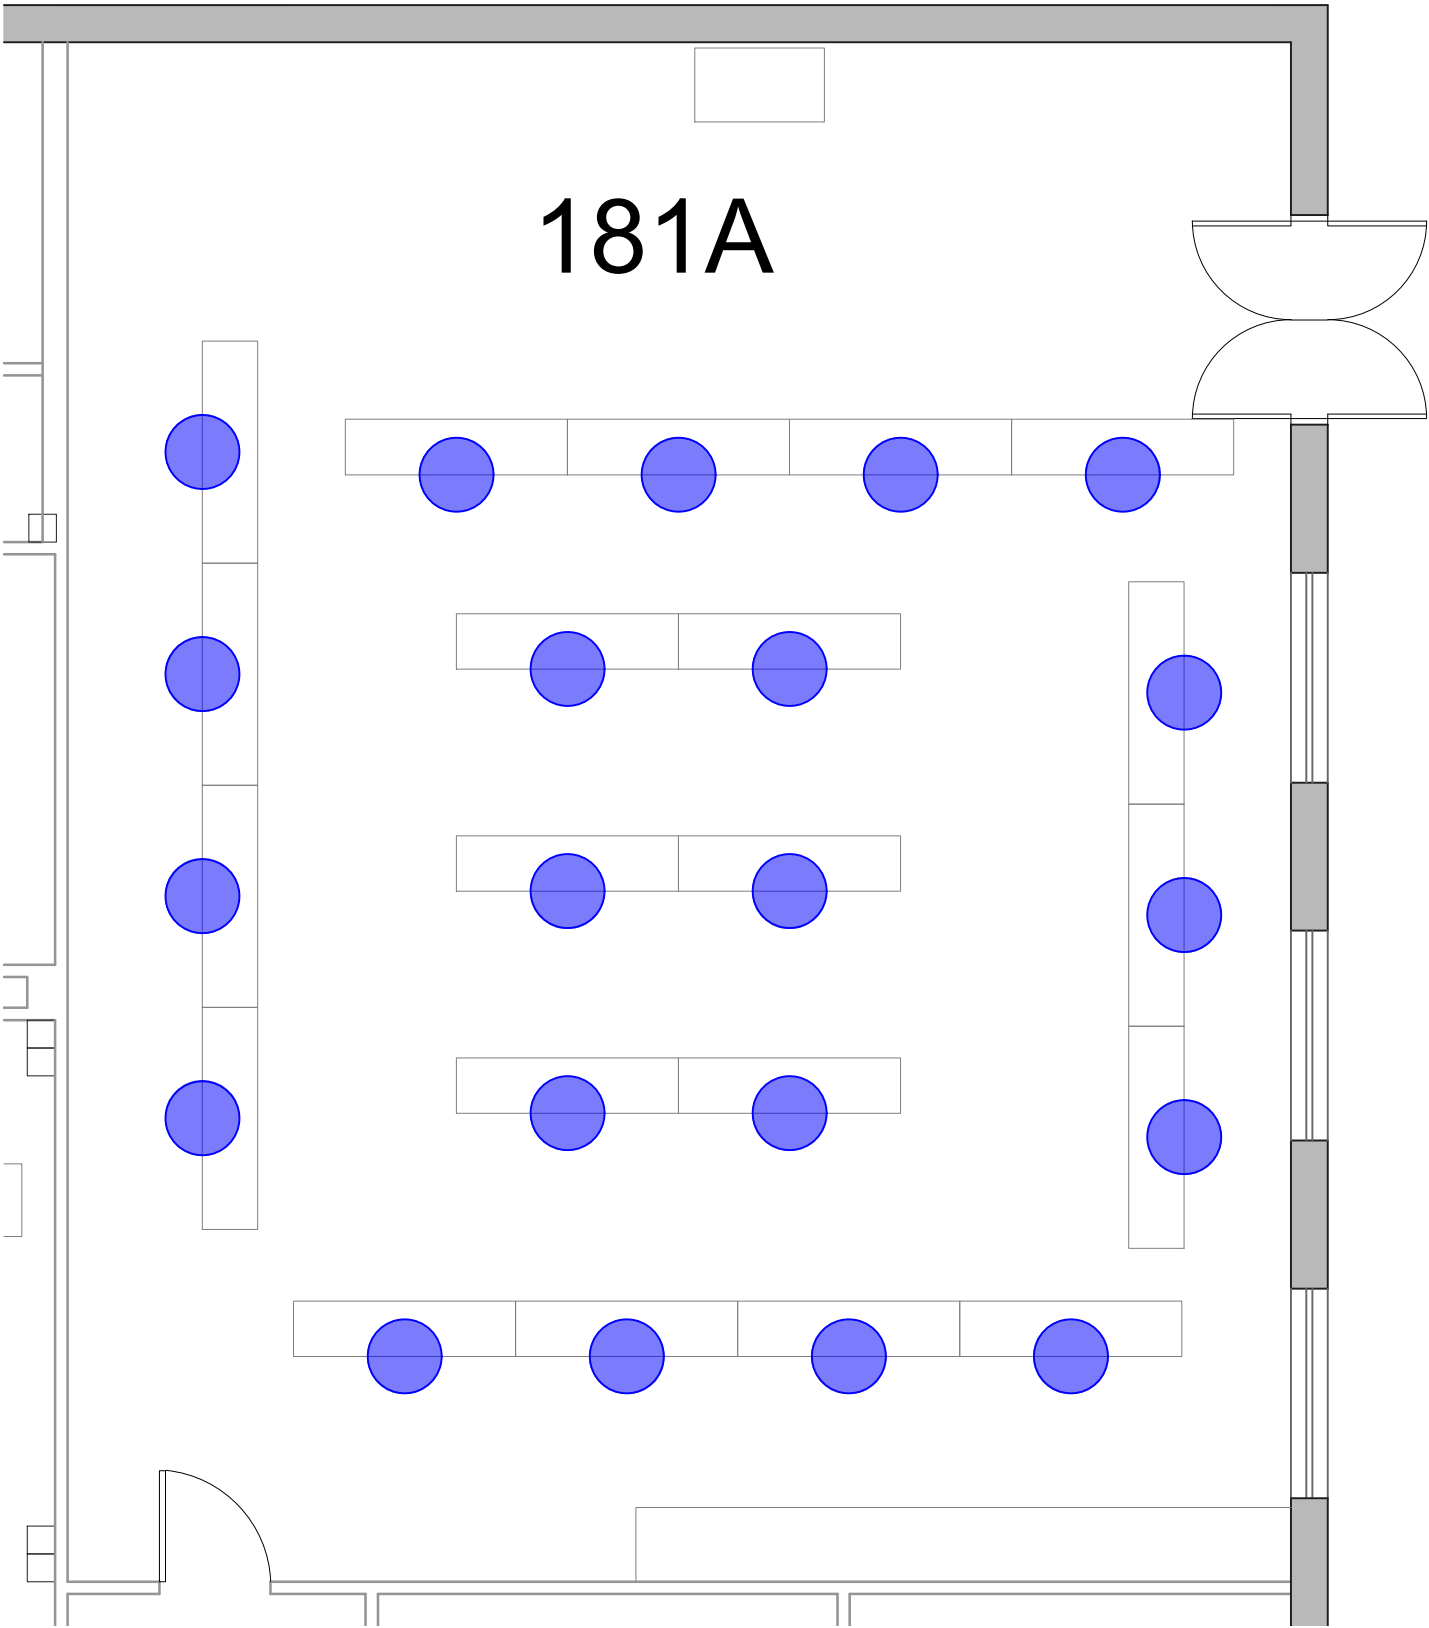

COVID 6'-0" SOCIAL DISTANCING PLAN - FALL 2020

CRUMLEY HALL
RM 181A

SD CAP:

21

UNT
UNIVERSITY
OF NORTH TEXAS®
FACILITIES PLANNING,
DESIGN, & CONSTRUCTION