


# 111H

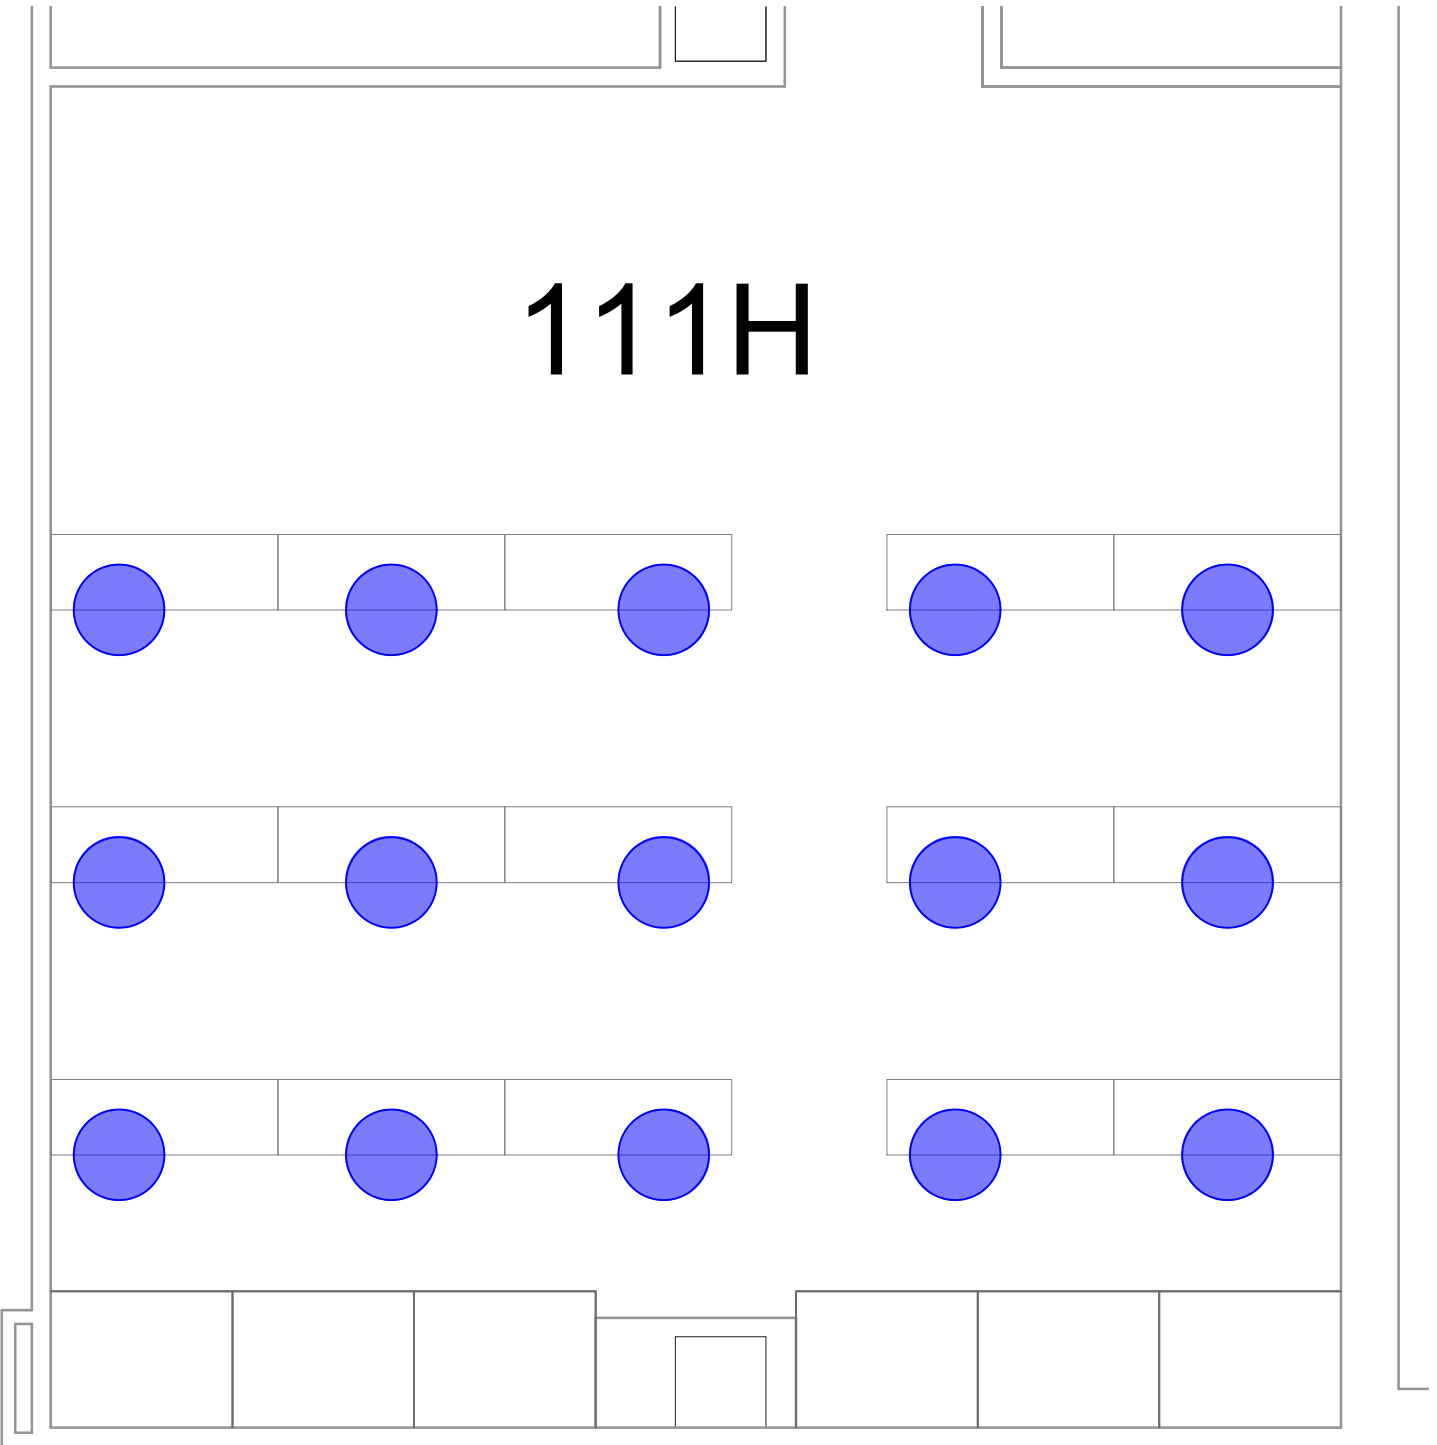

COVID 6'-0" SOCIAL DISTANCING PLAN - FALL 2020

**GAB**  
**RM 111H**

SD CAP:

**15**

**UNT**

UNIVERSITY  
OF NORTH TEXAS®  
FACILITIES PLANNING,  
DESIGN, & CONSTRUCTION