


SIR-1.2 →

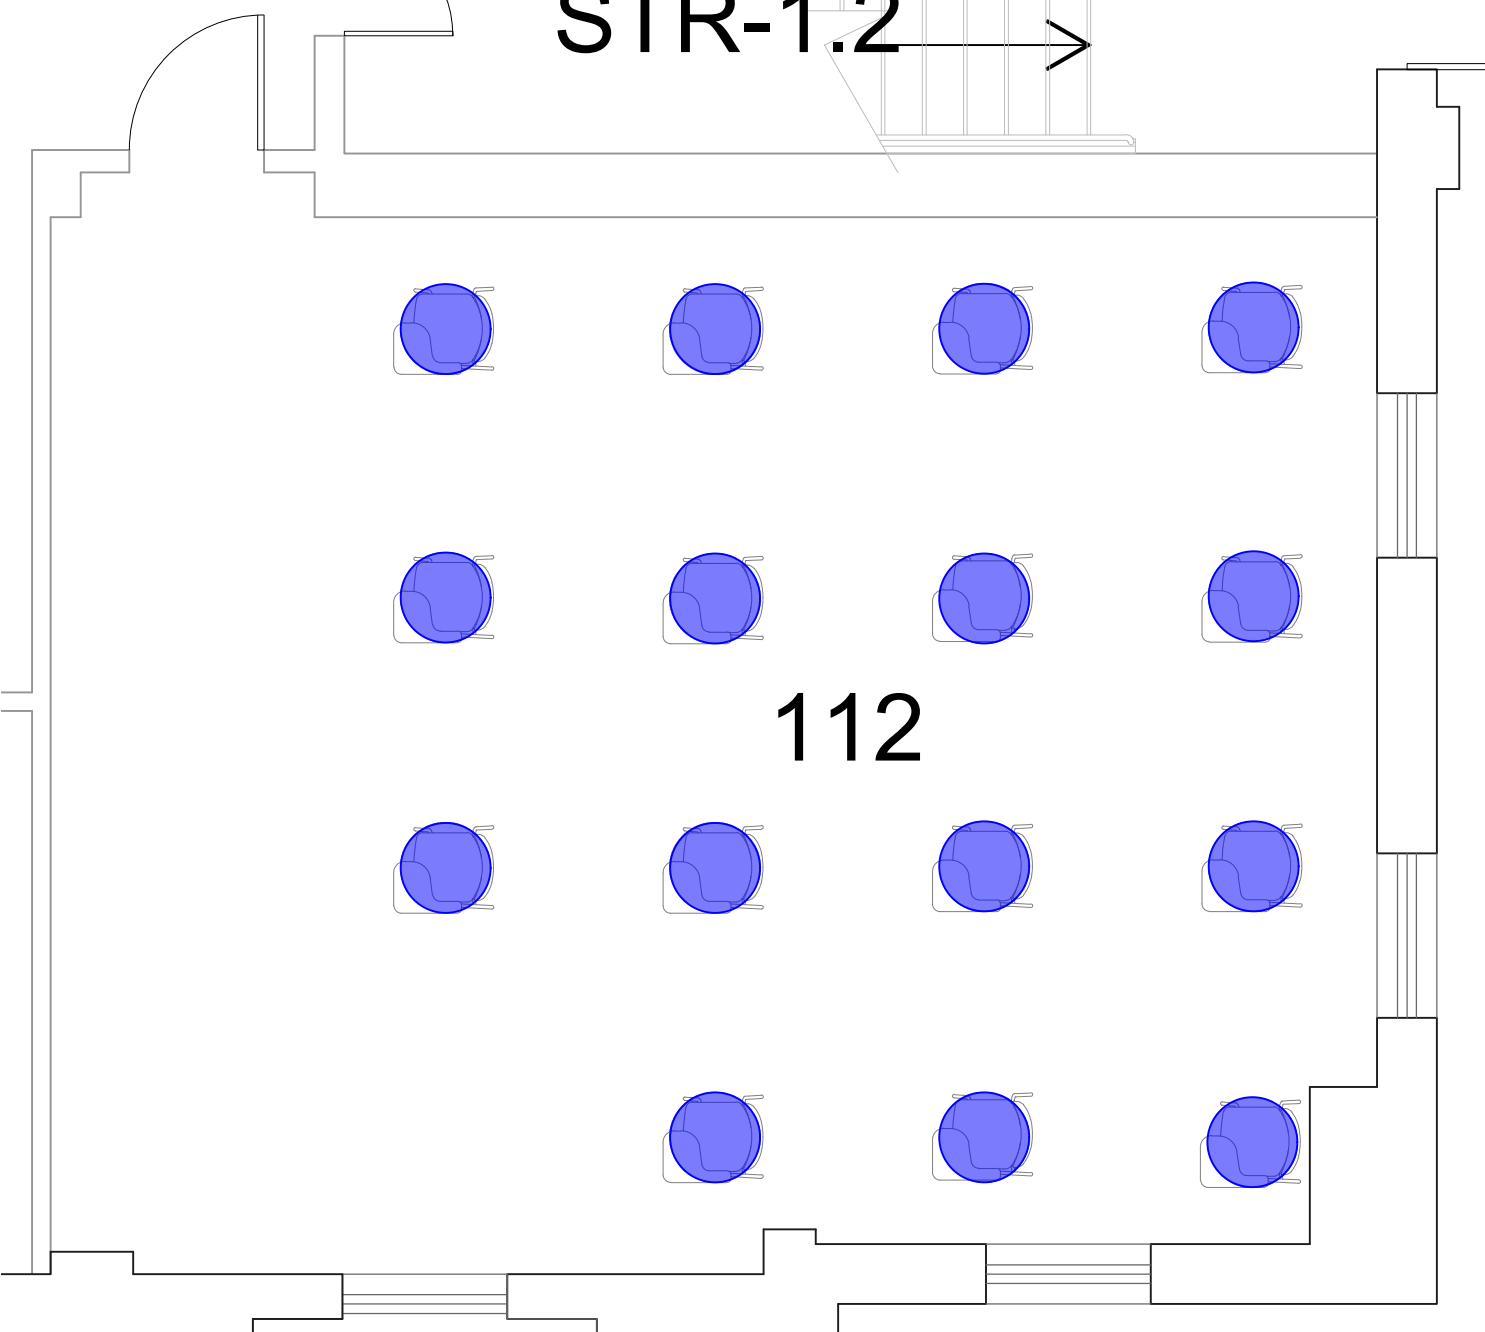

112

COVID 6'-0" SOCIAL DISTANCING PLAN - FALL 2020

**PHYSICS BUILDING**  
**RM 112**

SD CAP:

**15**

**UNT**

UNIVERSITY  
OF NORTH TEXAS®  
FACILITIES PLANNING,  
DESIGN, & CONSTRUCTION