


Refuse Area

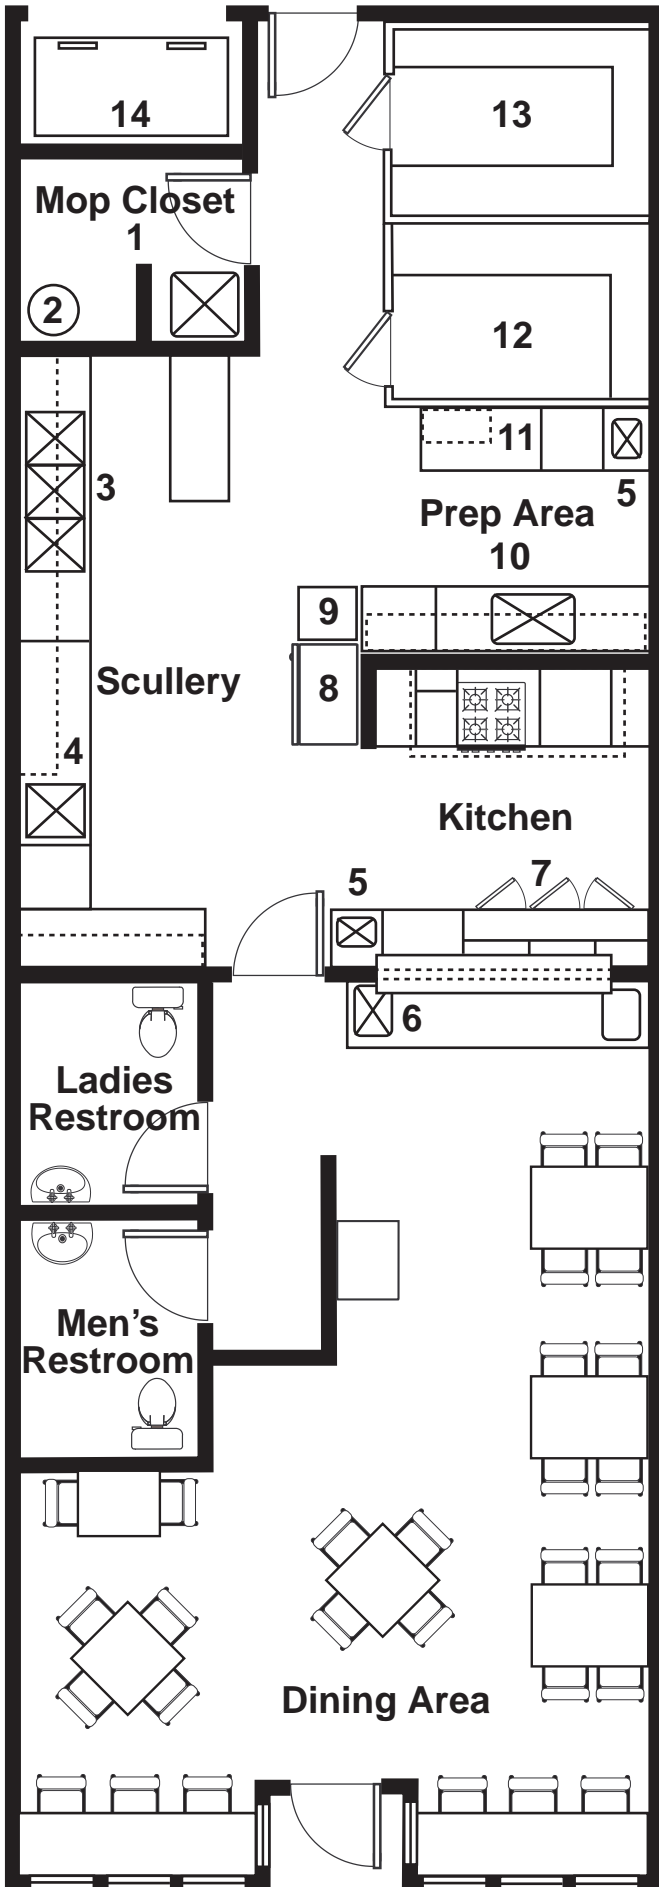

EQUIPMENT SCHEDULE

- 1 Mop Sink
- 2 Hot Water Heater
- 3 3 Compartment Pot and Pan Wash Sink
- 4 Dishwasher with Pre-Rinse Sink
- 5 Hand Sink
- 6 Water Fill Station
- 7 Sandwich Preparation Refrigerator
- 8 Reach-in Refrigerator
- 9 Ice Machine
- 10 Food Preparation Sink
- 11 Work Counter with Slicer
- 12 Walk-in Refrigerator
- 13 Walk-in Freezer
- 14 Garbage Area

FINISH SCHEDULE

Floor _____

- Kitchen** Vinyl Comp Tile with Base Coving
- Restroom** Vinyl Comp Tile with Base Coving
- Dining** Low Fill Carpet
- Garbage** Sealed Concrete

Wall _____

- Kitchen** Gypsum Board
- Cook Line** Stainless Steel
- Dishwash** Gypsum Green Board with FRP* BD**
- Restroom** Gypsum Board with FRP* BD**
- Dining** Gypsum Board with Enamel Paint

Ceiling _____

- Kitchen** Gypsum Board with Enamel Paint
- Dining** Suspended with Acoustical Tile
- Restroom** Suspended with Acoustical Tile

* FRP - Fiber Reinforced Plastic

** BD - Board

This plan meant to illustrate health requirements only