


DESIGNED <i>JON RILEY</i>	DRAWN BY <i>J.PHILLIPS</i>	CHECKED <i>JON RILEY</i>	CONTOUR INTERVAL <b>20 FEET</b>	DATE <i>FEB. '08</i>
SUBMITTED <i>JACKIE PARKS</i>	APPROVED <i>RICK EASON</i>	COORDINATED WITH <i>JERRY FOUSE ALISHA MULKEY</i>	SCALE <b>0 50' 100'</b>	REVISED

**GUNTSVILLE RESERVOIR  
PROPOSED SITE IMPROVEMENTS  
HONEYCOMB CREEK DAY USE AREA**

CAD ORIGINAL: <i>106-57-1r1.dwg</i> DO NOT CHANGE MANUALLY	
SHEET <b>1 OF 2</b>	FILE NO. <b>106-57-1</b> R0

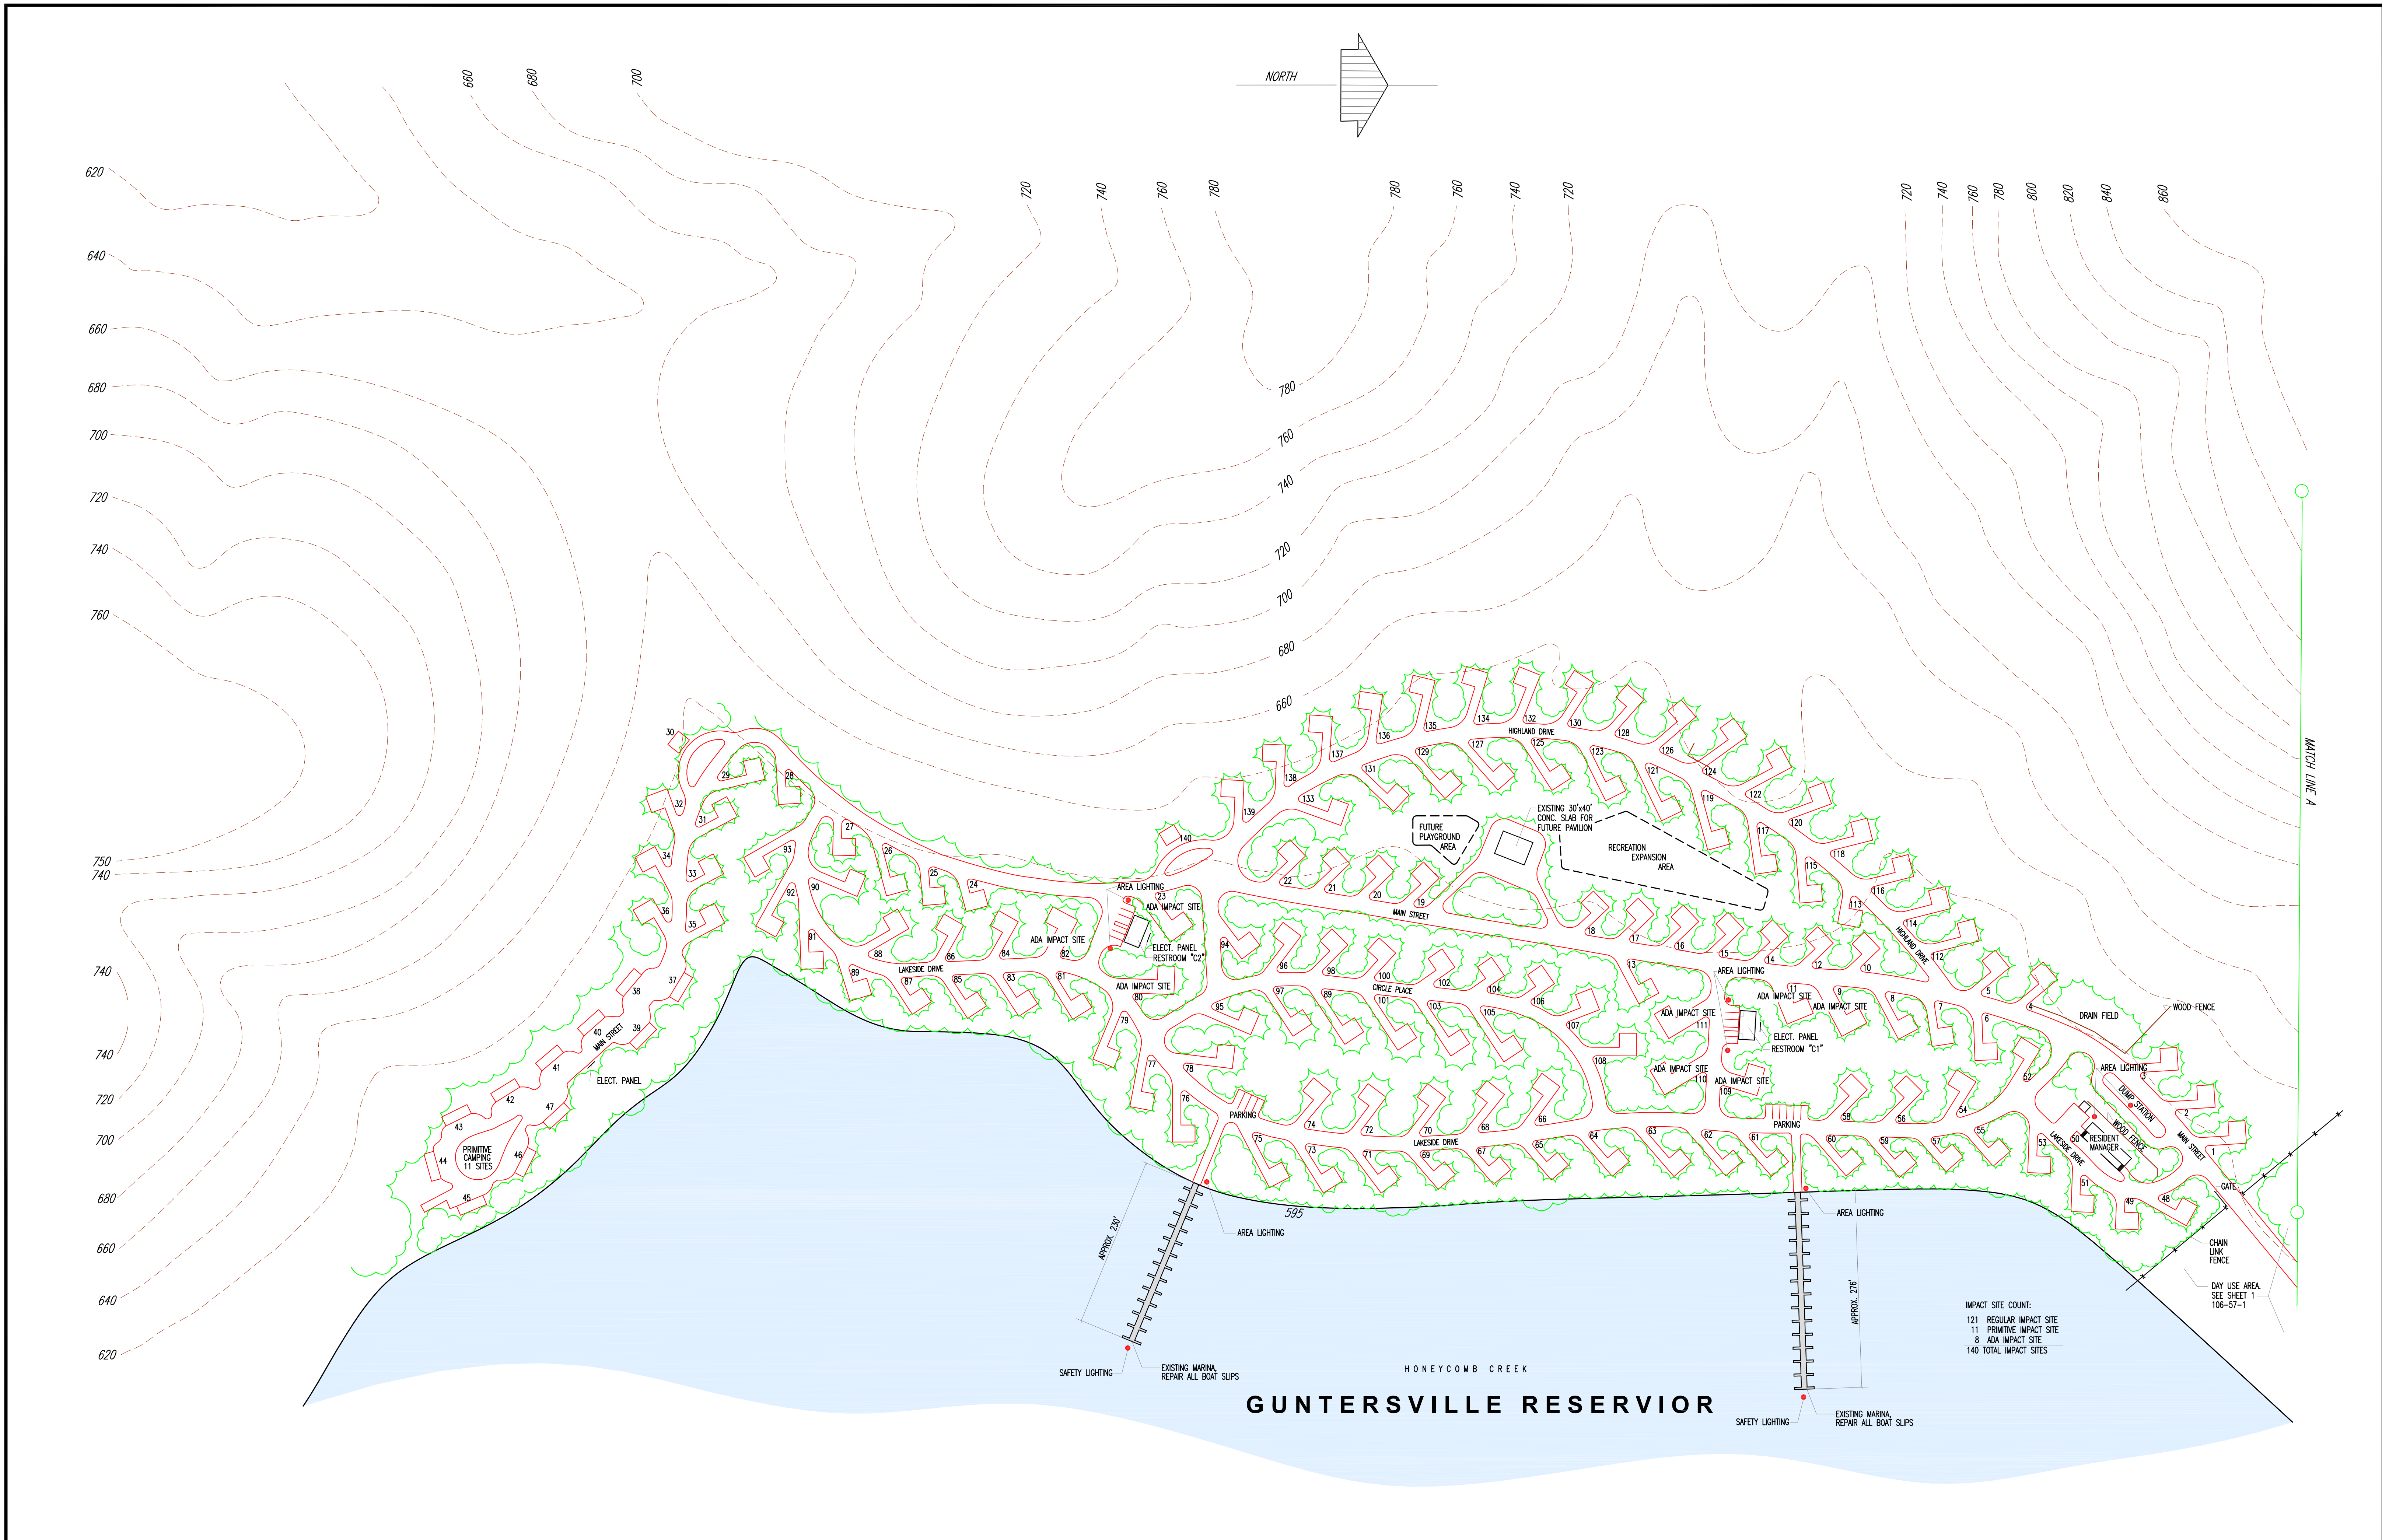

DESIGNED <i>JON RILEY</i>	DRAWN BY <i>J. PHILLIPS</i>	CHECKED <i>JON RILEY</i>	CONTOUR INTERVAL <i>20 FEET</i>	DATE <i>FEB. '08</i>
SUBMITTED <i>JACKIE PARKS</i>	APPROVED <i>RICK EASON</i>	COORDINATED WITH <i>ALISHA MULKEY</i>	SCALE <i>1"=100'</i>	REVISED <i>.</i>

**GUNTERSVILLE RESERVOIR  
PROPOSED IMPACT SITES FOR  
HONEYCOMB CREEK CAMPGROUND**