


APPENDIX C
Map of the Site

United States of America and
State of Connecticut

v.

American Hoechst Corporation, et al.

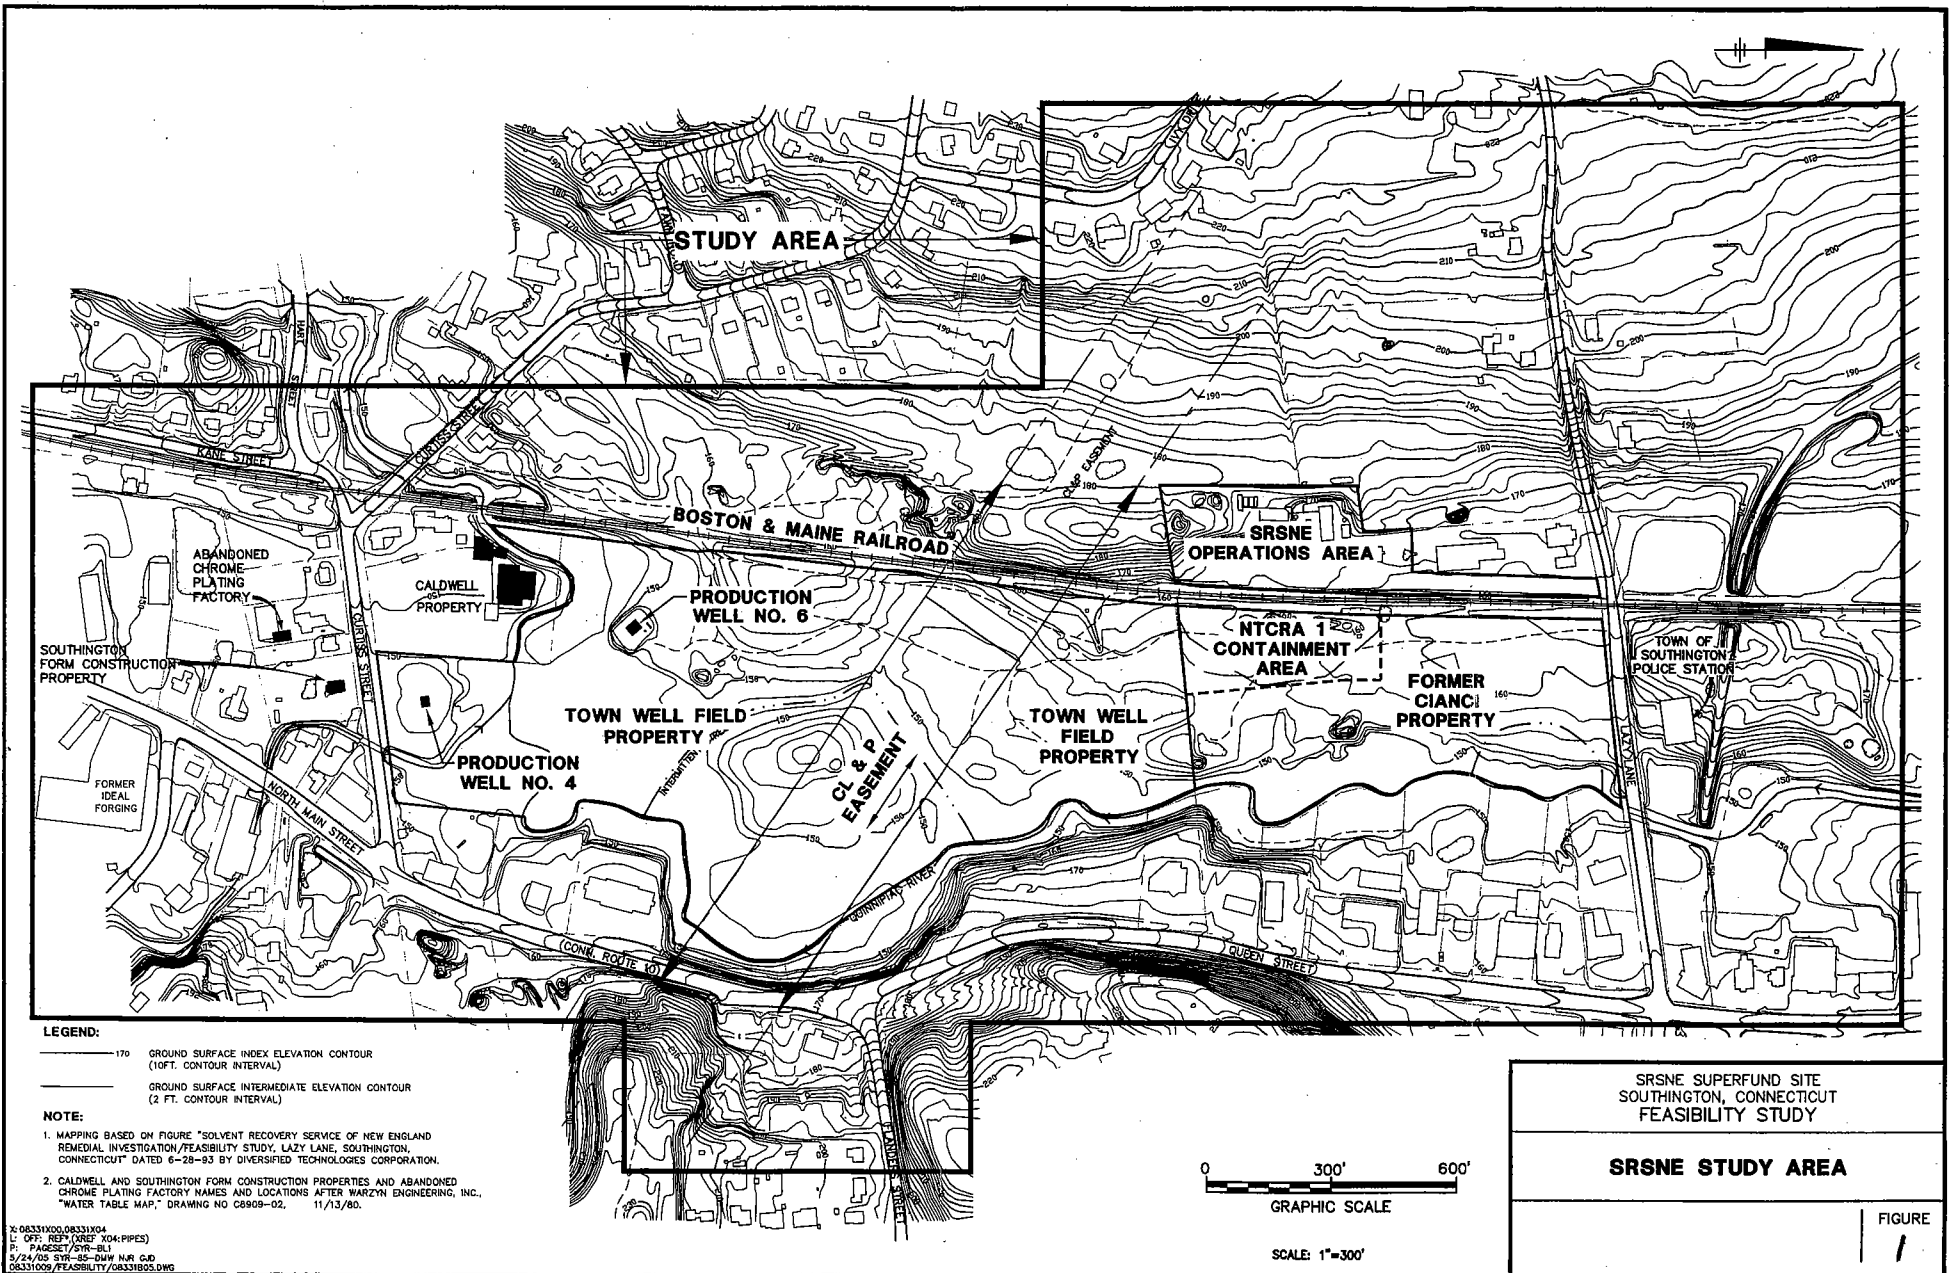

LEGEND:

- 170 GROUND SURFACE INDEX ELEVATION CONTOUR (10 FT. CONTOUR INTERVAL)
- GROUND SURFACE INTERMEDIATE ELEVATION CONTOUR (2 FT. CONTOUR INTERVAL)

NOTE:


1. MAPPING BASED ON FIGURE "SOLVENT RECOVERY SERVICE OF NEW ENGLAND REMEDIAL INVESTIGATION/FEASIBILITY STUDY, LAZY LANE, SOUTHINGTON, CONNECTICUT" DATED 6-28-83 BY DIVERSIFIED TECHNOLOGIES CORPORATION.
2. CALDWELL AND SOUTHINGTON FORM CONSTRUCTION PROPERTIES AND ABANDONED CHROME PLATING FACTORY NAMES AND LOCATIONS AFTER WARZYN ENGINEERING, INC., "WATER TABLE MAP," DRAWING NO C6909-02, 11/13/80.

SRSNE SUPERFUND SITE
SOUTHINGTON, CONNECTICUT
FEASIBILITY STUDY

SRSNE STUDY AREA

FIGURE

1

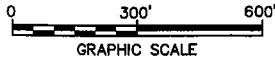

GRAPHIC SCALE

SCALE: 1"=300'