


APPENDIX C TO CONSENT DECREE -  
MAP OF THE SITE

IN THE MATTER OF UNITED STATES V. MIDAMERICAN ENERGY COMPANY AND  
IOWA-ILLINOIS MANOR, L.L.C.  
RELATING TO THE IOWA CITY FORMER MANUFACTURED GAS PLANT SUPERFUND  
SITE

# ATTACHMENT C

Figure 1

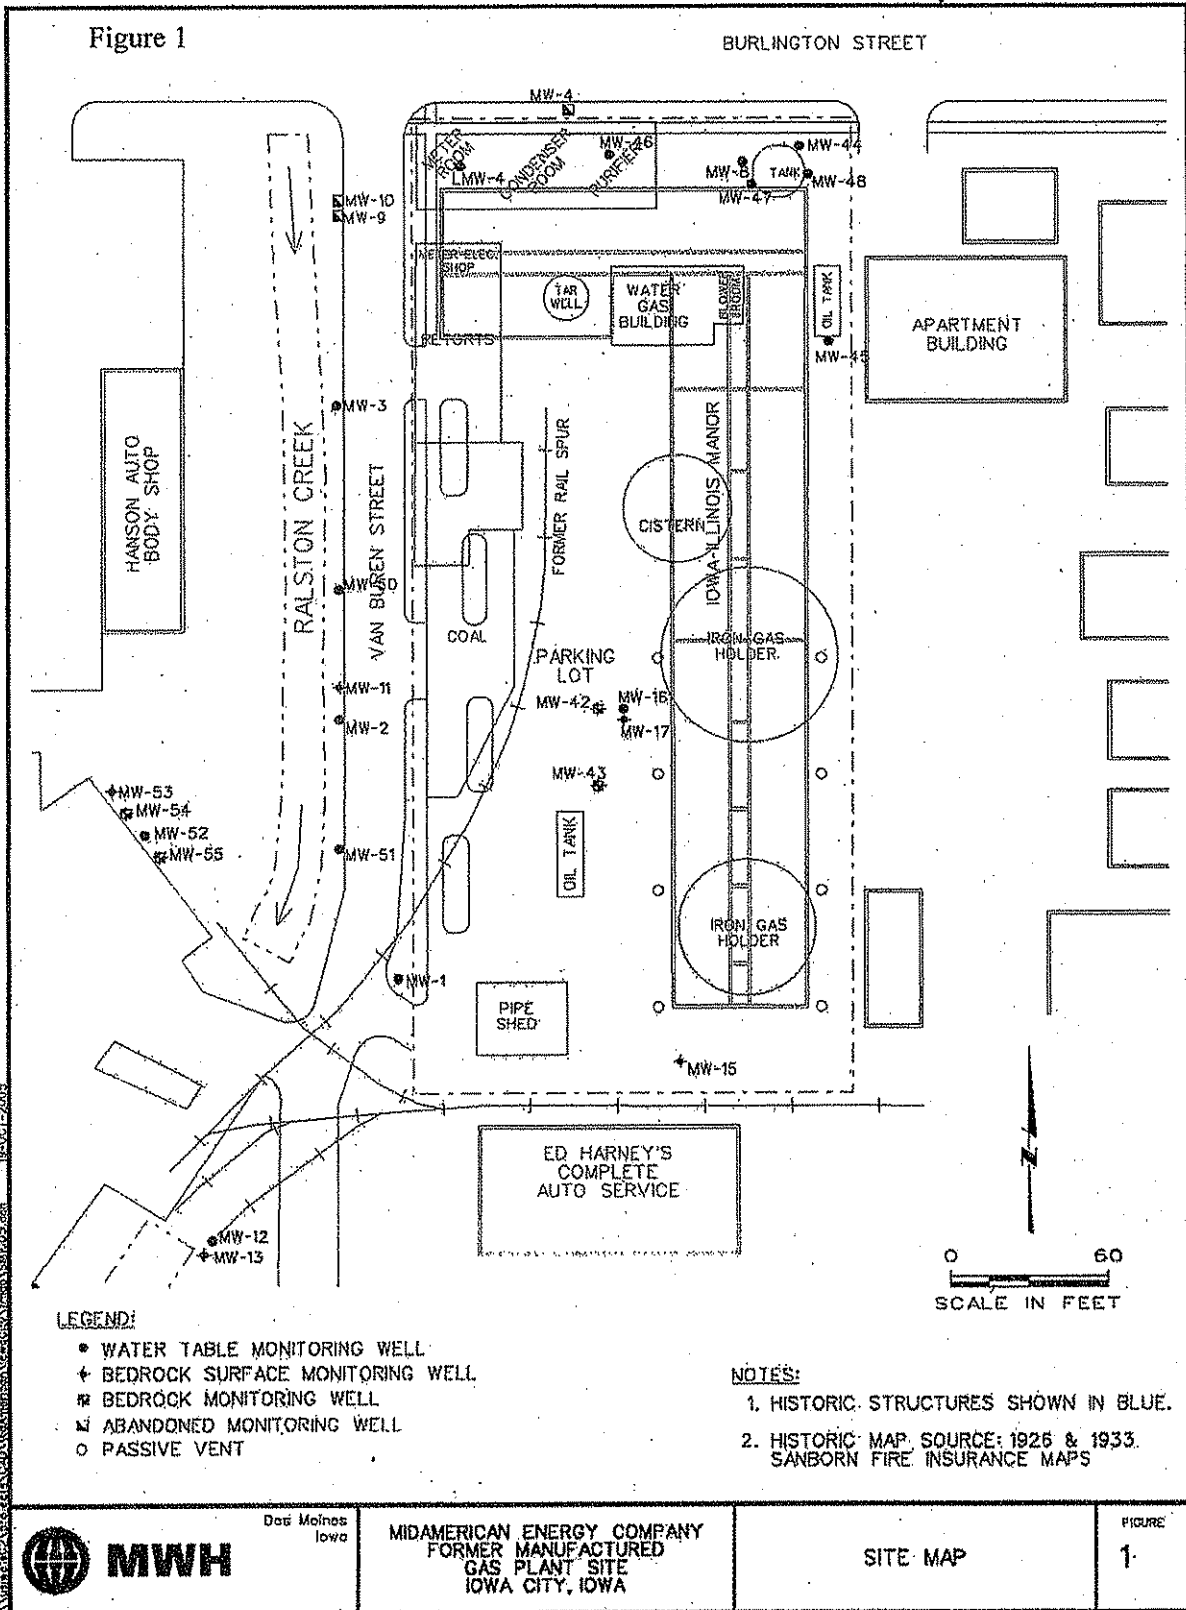

Des Moines  
Iowa

MIDAMERICAN ENERGY COMPANY  
FORMER MANUFACTURED  
GAS PLANT SITE  
IOWA CITY, IOWA

SITE MAP

FIGURE

1