



SLOPE RATIO AND SEPARATION FOR TIERED ROCKERIES				
STATION		TIER # TO TIER #	MIN. TIER SEPARATION D (m)	MAX. SLOPE RATIO BETWEEN TIERS V:H
BEGIN	END			

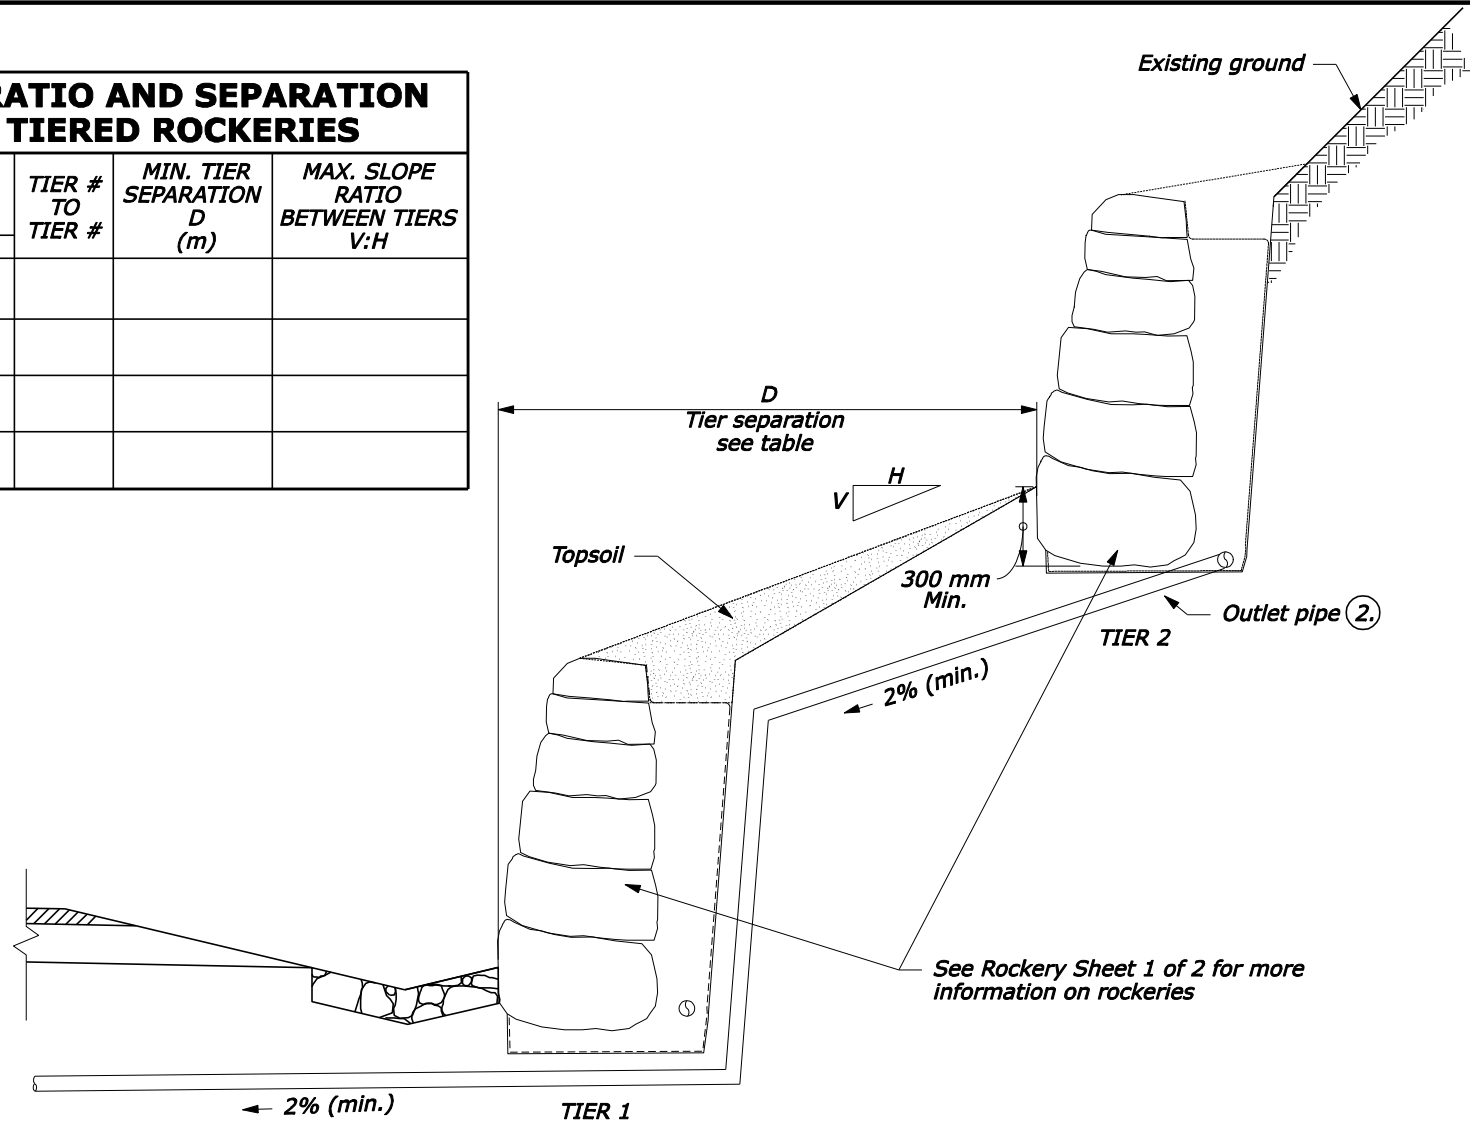


NOTE:

- See Rockery Sheet 1 of 2.
- Install 4 inch diameter solid outlet pipe at low points in the rockery and at 100 feet (max.) spacing. Do not connect to drainage system for lower tier. Drainage systems for the upper and lower tiers outlet independently.


**ROCKERY WITH TIERS
TYPICAL SECTION**

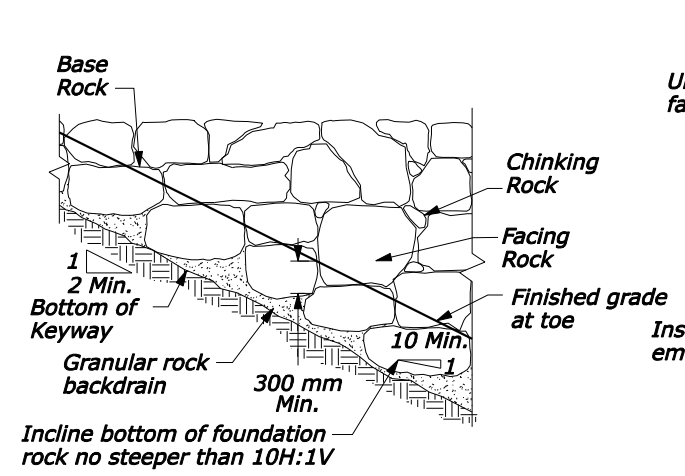


**CORRECT
PARTIAL TYPICAL PROFILE**

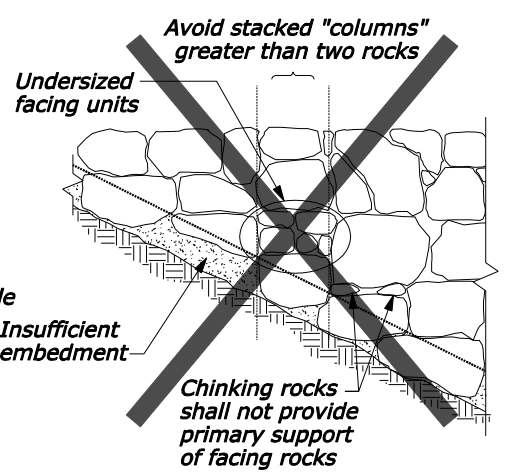


INCORRECT

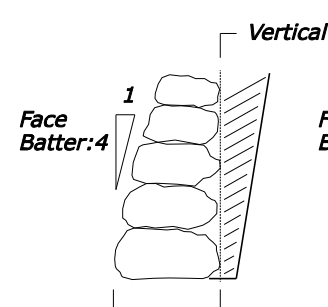

CORRECT

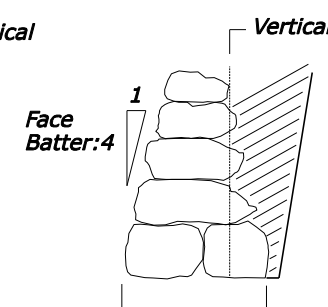

CORRECT

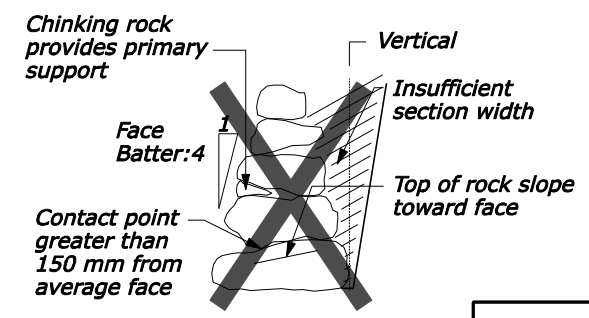

INCORRECT

SECTION PROPERTIES

NOT TO SCALE

U.S. DEPARTMENT OF TRANSPORTATION FEDERAL HIGHWAY ADMINISTRATION CENTRAL FEDERAL LANDS HIGHWAY DIVISION	
METRIC SPECIAL	
ROCKERY	
Sheet 2 of 2	
	SPECIAL M252-A