



- NOTES:
1. SOUNDINGS ARE IN FEET AND TENTHS AND REFER TO MEAN LOWER LOW WATER.
 2. HORIZONTAL DATUM IS NAD 198
 3. THE SOUNDINGS ON THIS DRAWING ONLY INDICATE THE GENERAL CONDITION OF THE CHANNEL ON THE DATE OF SURVEY.
 4. DATE OF SURVEY: 23 JULY, 30 SEPT. 2008

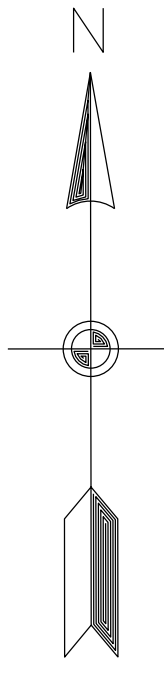

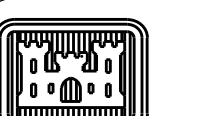

 US Army Corps of Engineers

 Charleston District

DATE	DESCRIPTION	MARK

Designed by:	Drawn by:	Checked by:	Date:	Rev:
MRV	MRV	MRV	OCT. 08	OCT. 08
Reviewed by:	Design file no.:	Drawing Code:	Design file no.:	9230
Submitted by:	Per date:	Dwg scale:		1" = 20'

CHARLESTON HARBOR
 CHARLESTON ENTRANCE CHANNEL
 CHARLESTON COUNTY SOUTH CAROLINA
 9230

SHEET
 REFERENCE
 NUMBER
 SHEET 11 OF 16